


CRESTVIEW HEALTH & REHABILITATION CENTER

2800 SPRINGDALE ROAD
ATLANTA, GEORGIA 30315

DRAWING INDEX:

- CHRC - 00 - COVER
- CHRC - 0S - SITE PLAN
- CHRC - 0B - BASEMENT PLAN
- CHRC - 01 - FIRST FLOOR
- CHRC - 02 - SECOND FLOOR

KEY PLAN

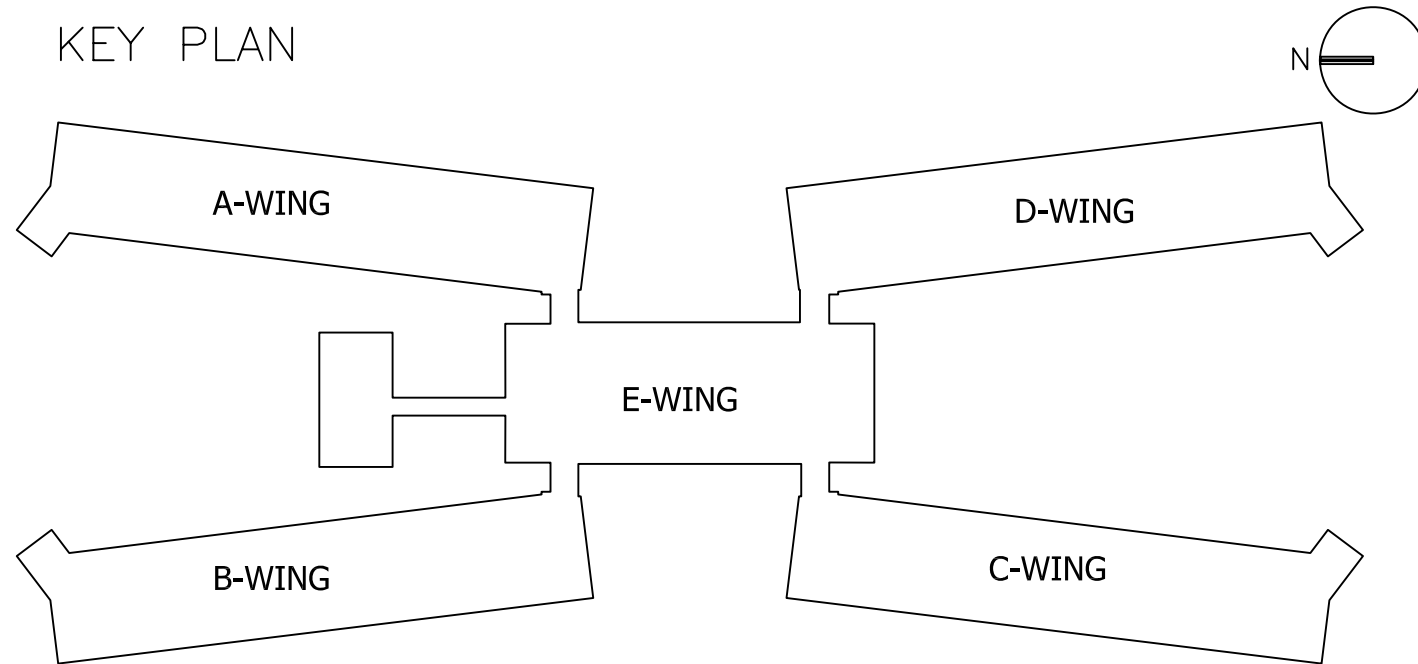


80 Jesse Hill, Jr., Drive SE, Atlanta, Georgia 30335
404/616-4291 FAX: 404/616-3355

No.	REVISIONS/SUBMISSIONS:	DATE:

PROJECT TITLE: **CRESTVIEW HEALTH & REHABILITATION CENTER**
GRADY HEALTH SYSTEM
2600 SPRINGDALE ROAD
ATLANTA, GEORGIA

DRAWN BY: <i>gcs3</i>	GHS PROJECT NO.	DRAWING TITLE: COVER
CHECKED BY:	SCALE: NTS	LOCATION: PONCE de LEON CENTER
REVIEWED BY:	APPROVAL:	DRAWING NUMBER: CHRC-00
DATE: 2/8/06		

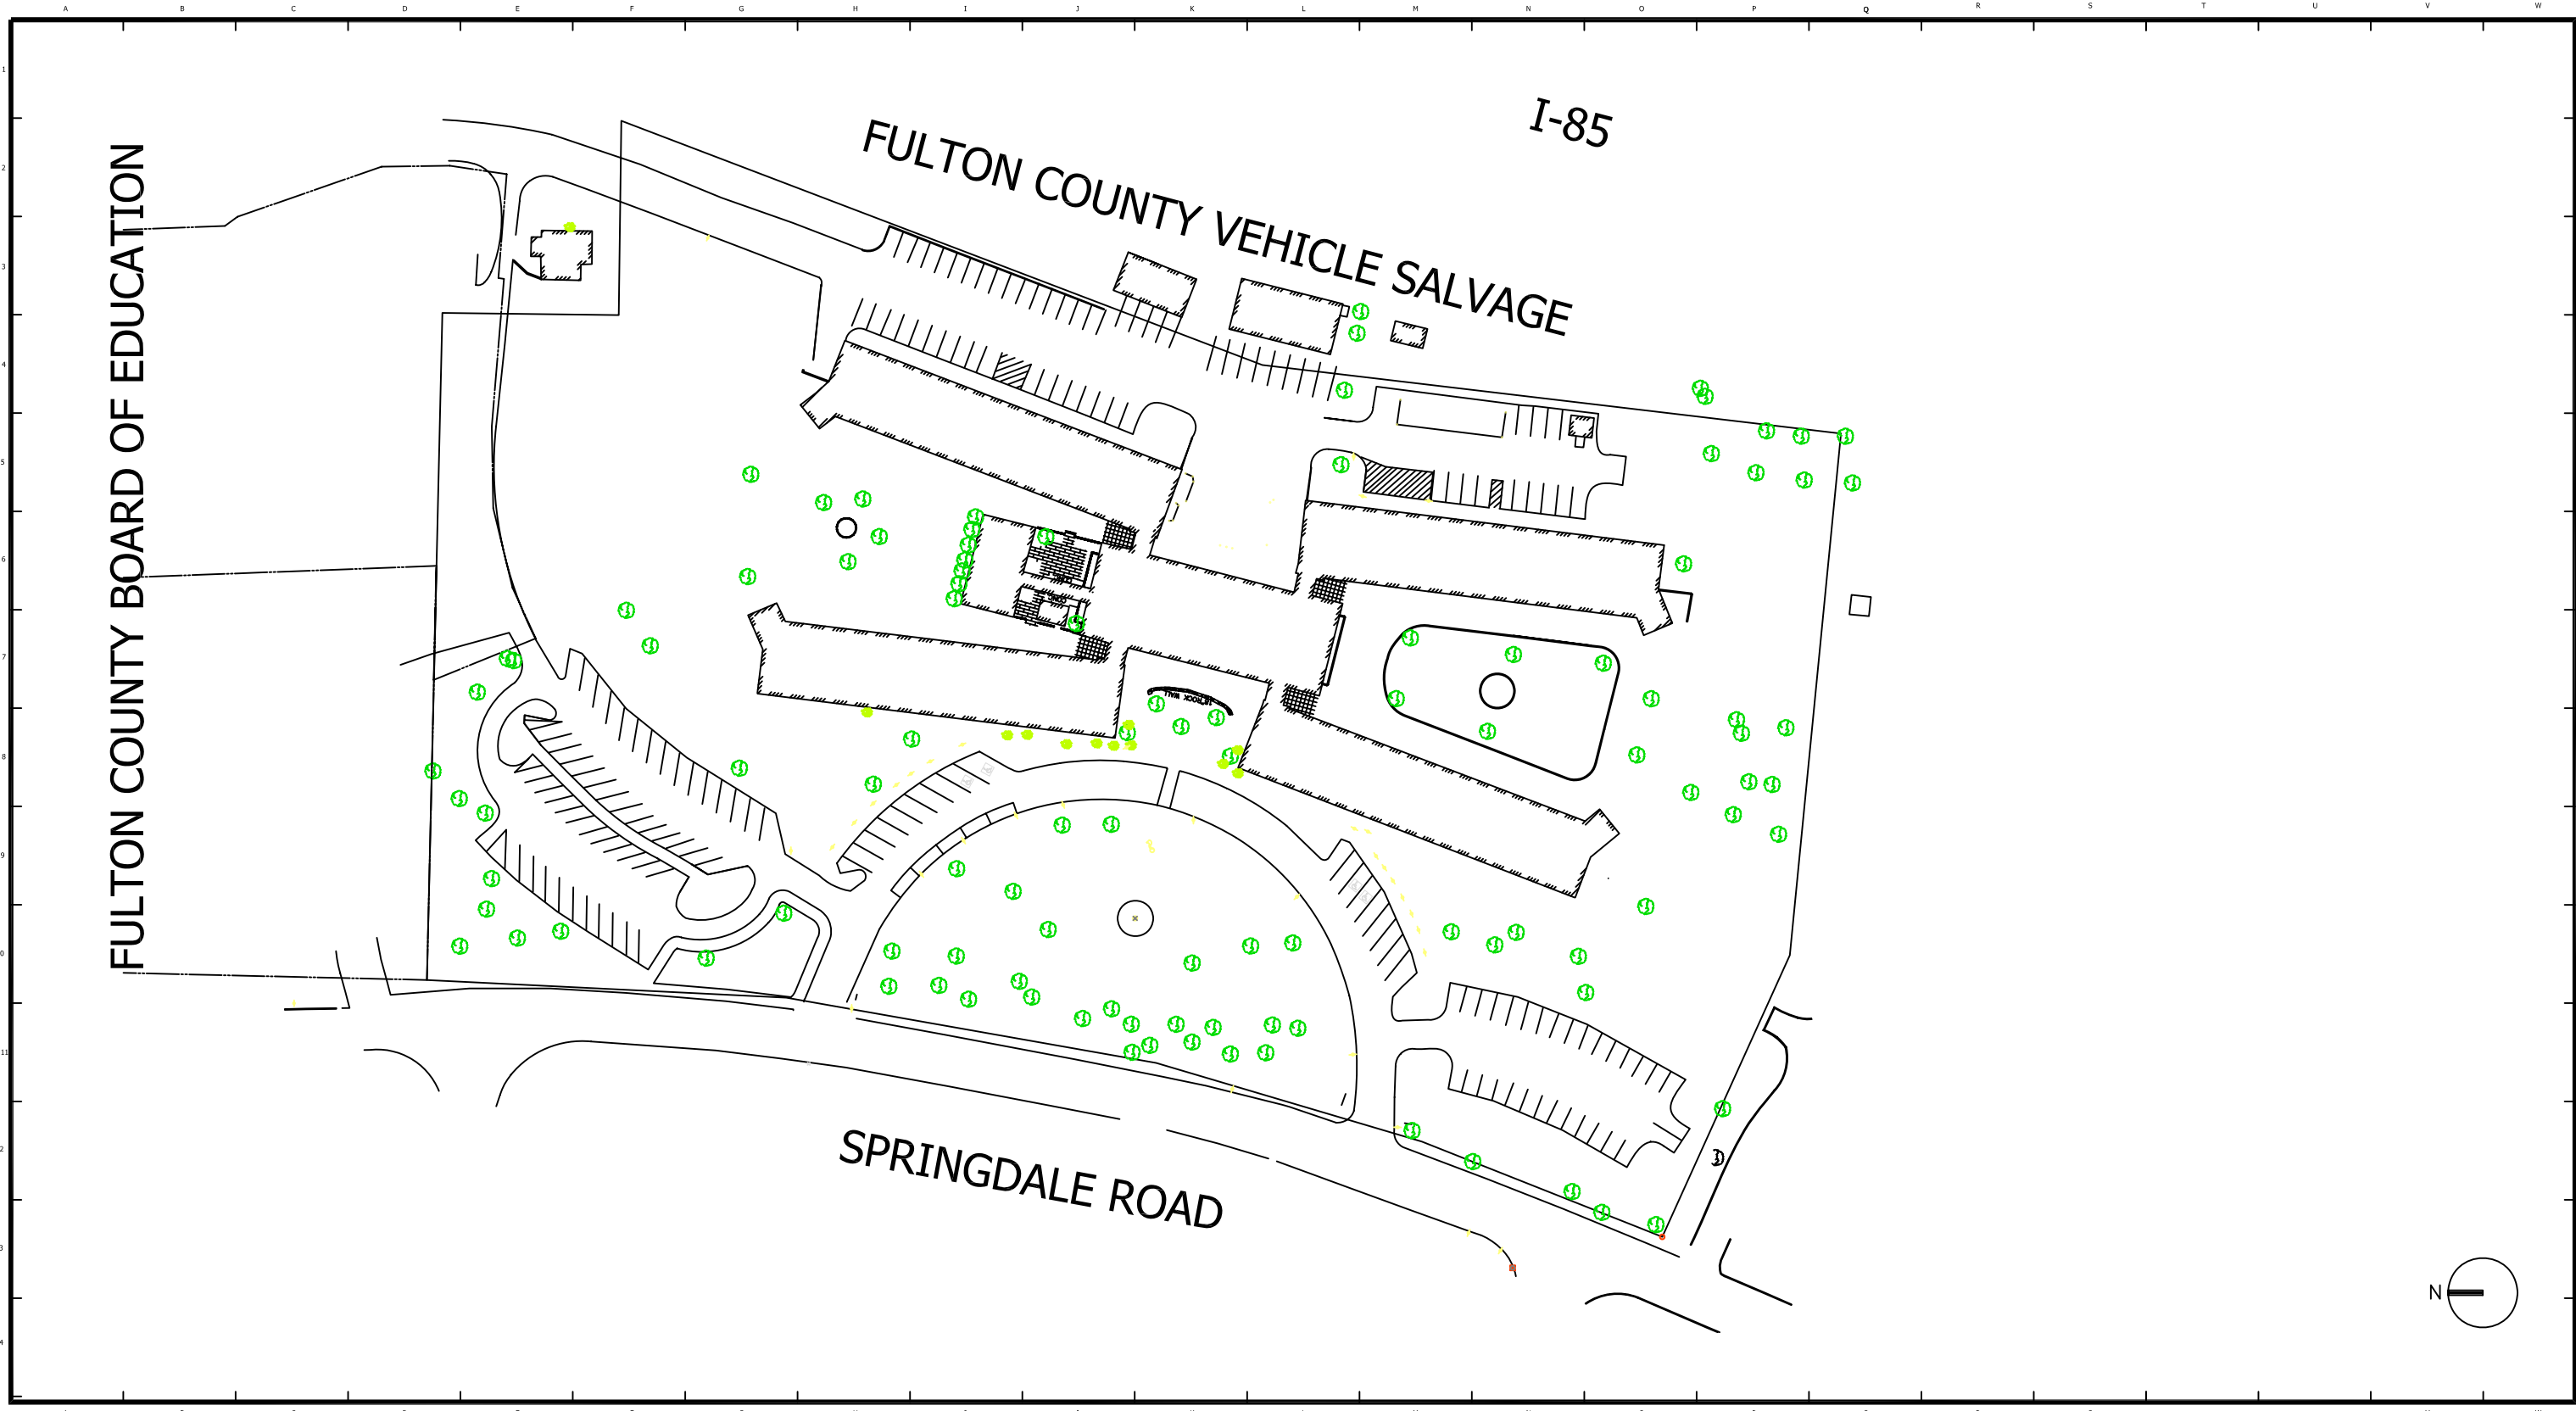

Grady Health System
 80 Jesse Hill, Jr., Drive SE, Atlanta, Georgia 30335
 404/616-4291 FAX: 404/616-3355



NO.	REVISIONS/SUBMISSIONS:	DATE:

PROJECT TITLE:
CRESTVIEW HEALTH & WELLNESS CENTER
 GRADY HEALTH SYSTEM
 2600 SPRINGDALE ROAD
 ATLANTA, GEORGIA

DRAWN BY:
gcs3
 CHECKED BY:
 REVIEWED BY:
 DATE:
 4/2/04

GHS PROJECT No.:
 SCALE:
 1:100
 APPROVAL:

DRAWING TITLE:
 SITE PLAN
 LOCATION:
 CRESTVIEW
 DRAWING NUMBER:
CHRC - 0 SITE

 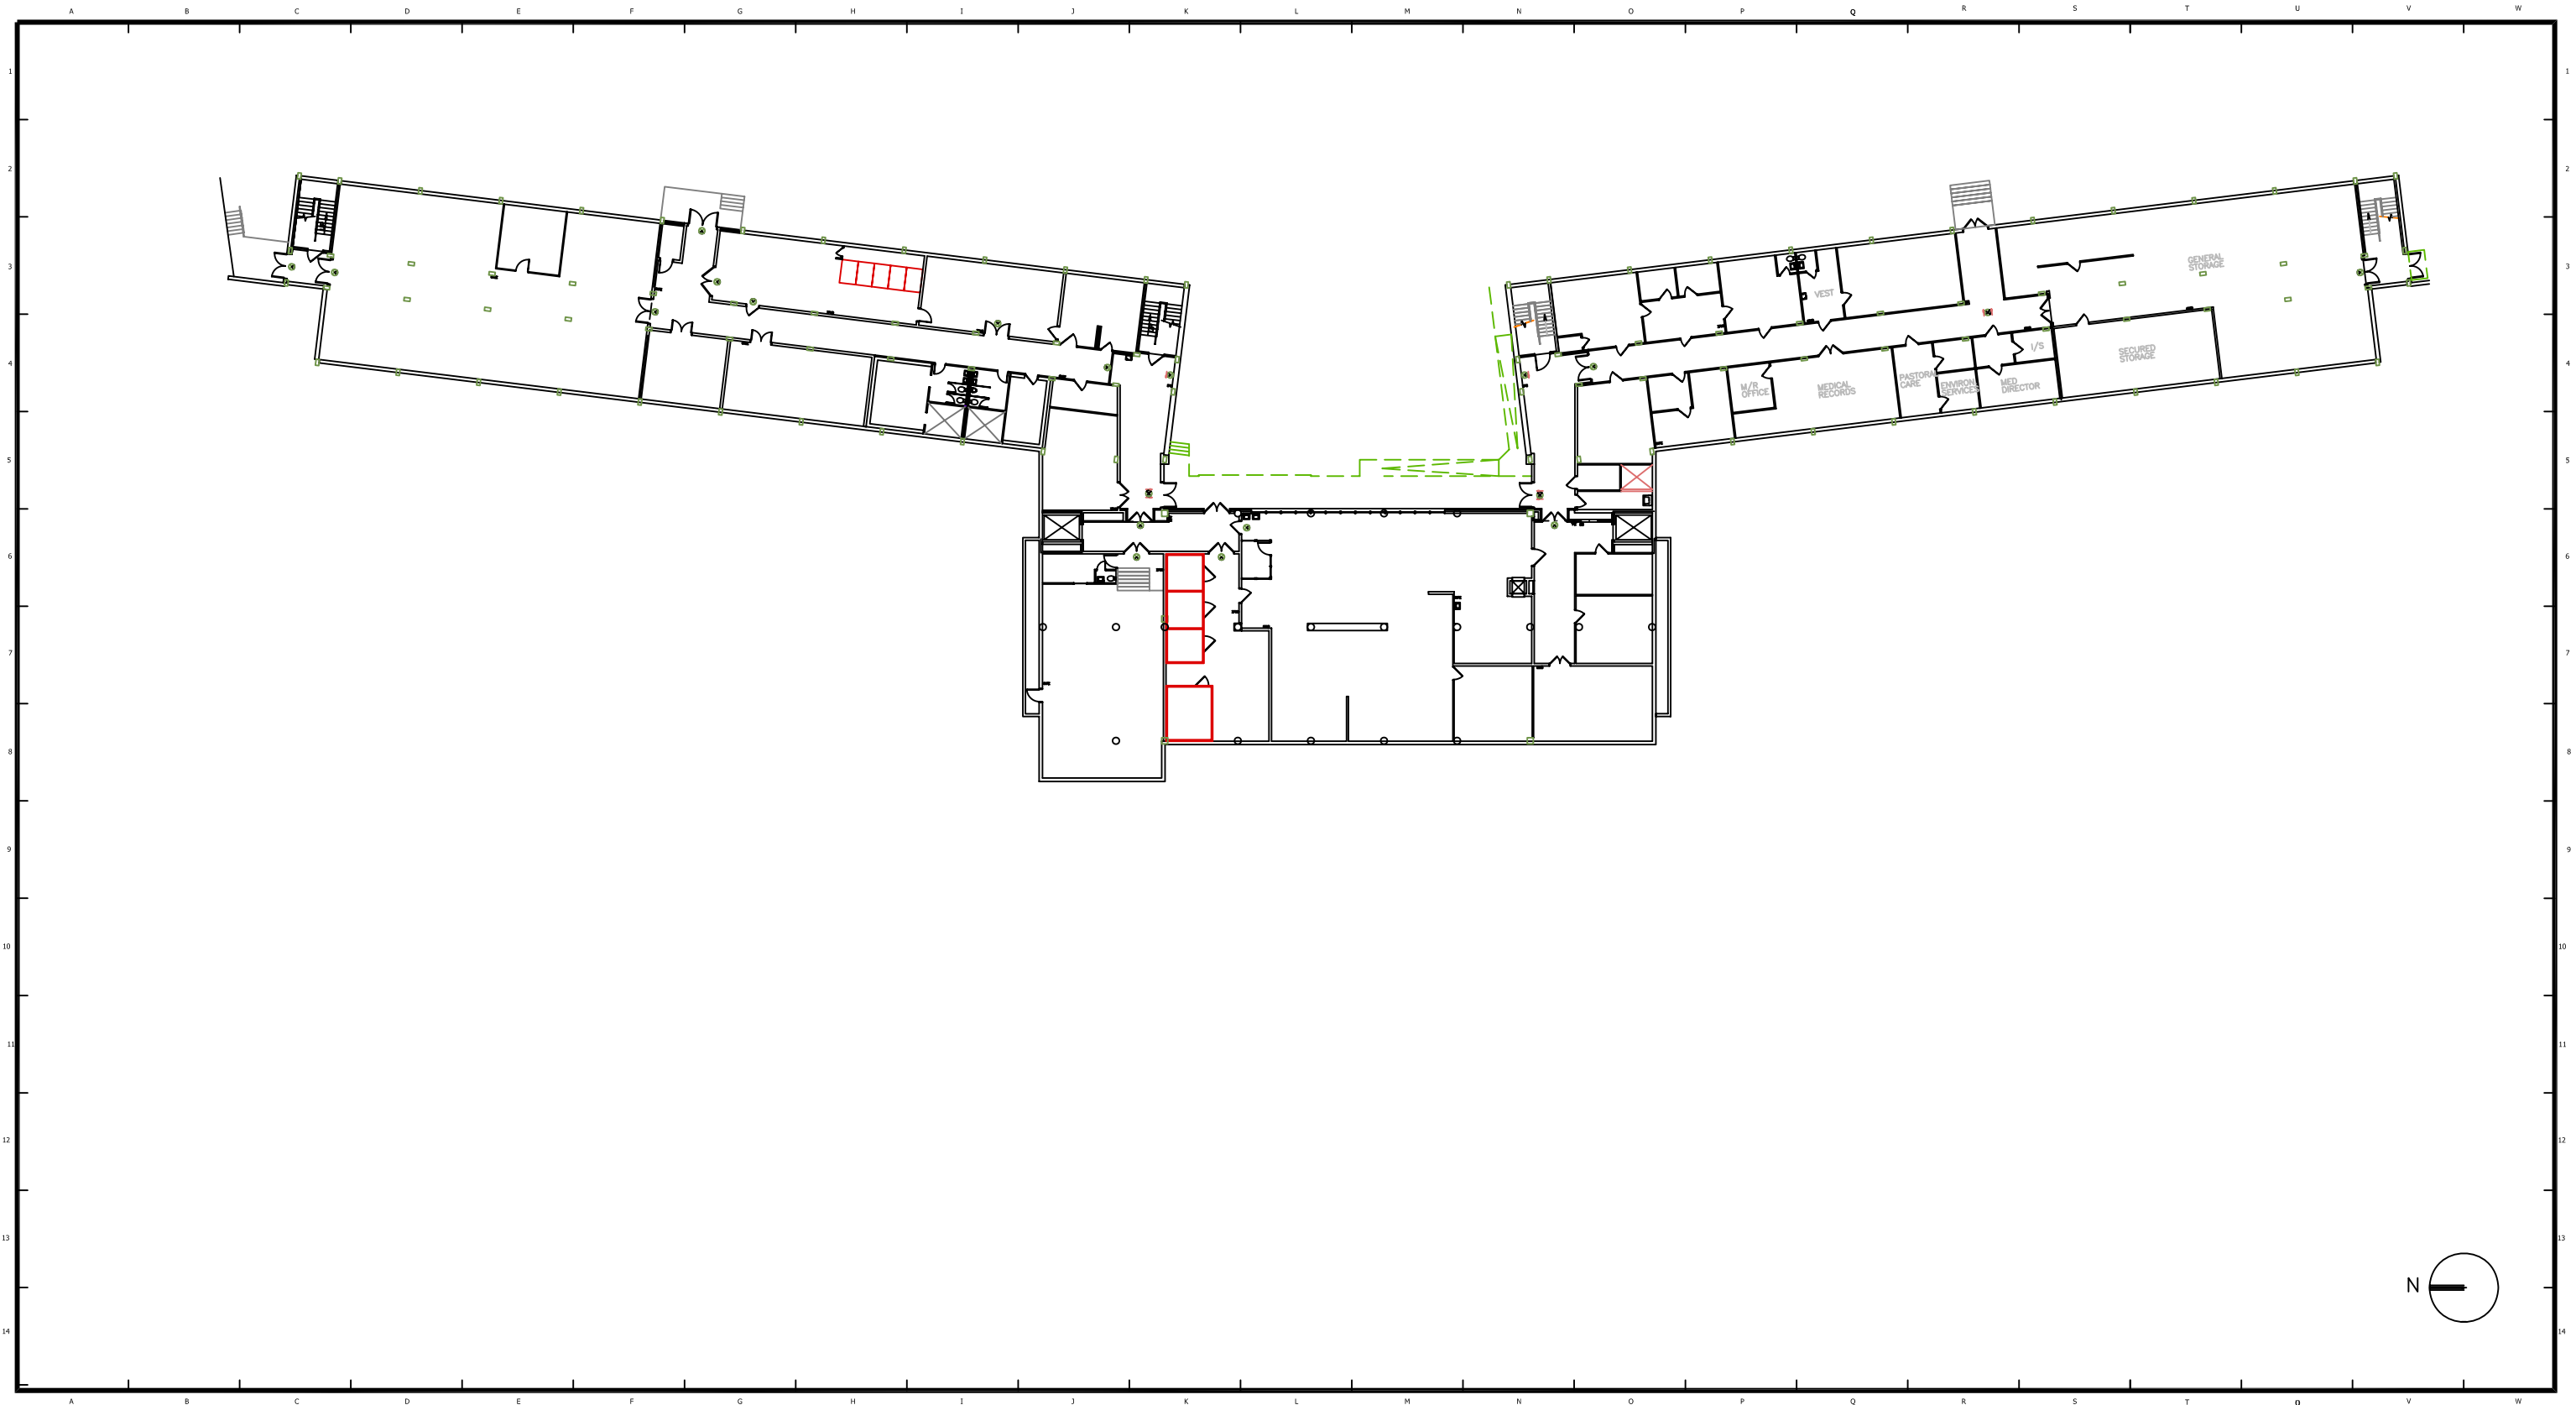


80 Jesse Hill, Jr., Drive SE, Atlanta, Georgia 30335
404/616-4291 FAX: 404/616-3355

NO.	REVISIONS/SUBMISSIONS:	DATE:

PROJECT TITLE: **CRESTVIEW HEALTH & REHABILITATION CENTER**
 GRADY HEALTH SYSTEM
 2600 SPRINGDALE ROAD
 ATLANTA, GEORGIA

DRAWN BY: <i>gcs3</i>	GHS PROJECT NO.	DRAWING TITLE: BASEMENT PLAN
CHECKED BY:	SCALE: NTS	LOCATION: CHRC
REVIEWED BY:	APPROVAL:	DRAWING NUMBER: CHRC-00
DATE: 4/2/04		

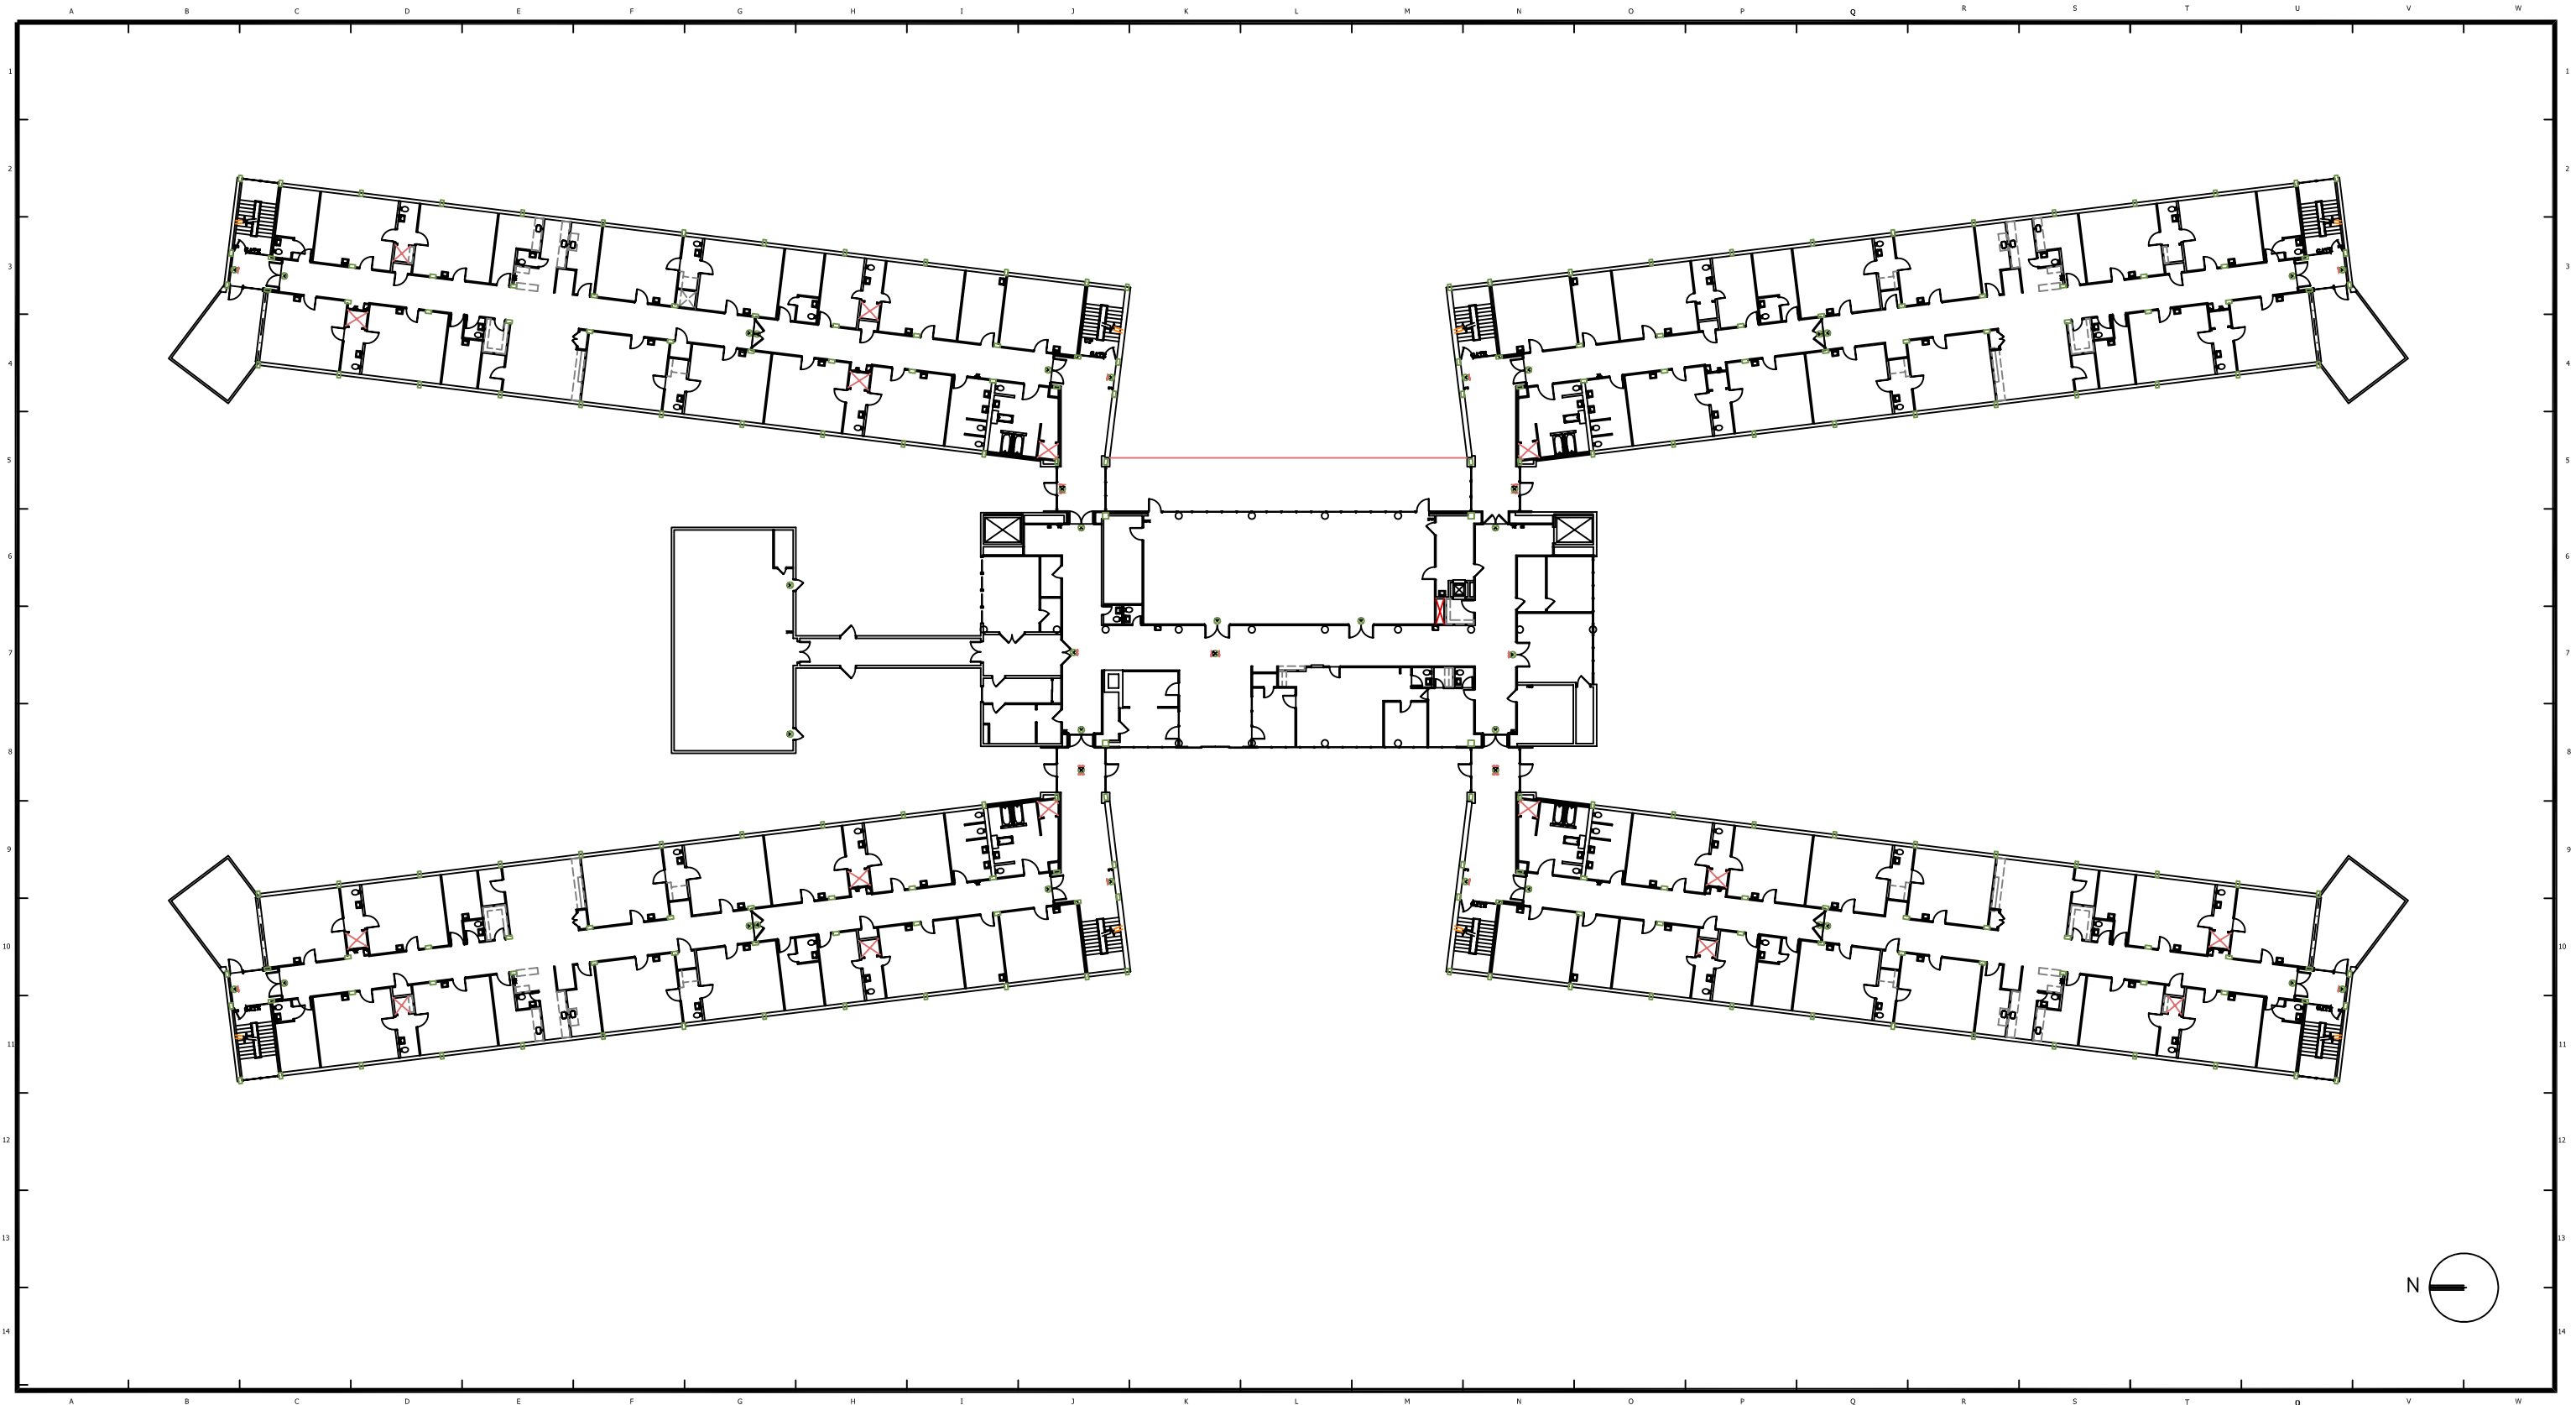


80 Jesse Hill, Jr., Drive SE, Atlanta, Georgia 30335
404/616-4291 FAX: 404/616-3355

NO.	REVISIONS/SUBMISSIONS:	DATE:

PROJECT TITLE: **CRESTVIEW HEALTH & REHABILITATION CENTER**
GRADY HEALTH SYSTEM
2600 SPRINGDALE ROAD
ATLANTA, GEORGIA

DRAWN BY: <i>gcs3</i>	GHS PROJECT NO.:	DRAWING TITLE: FIRST FLOOR PLAN
CHECKED BY:	SCALE: NTS	LOCATION: CHRC
REVIEWED BY:	APPROVAL:	DRAWING NUMBER: CHRC-01
DATE: 4/2/04		

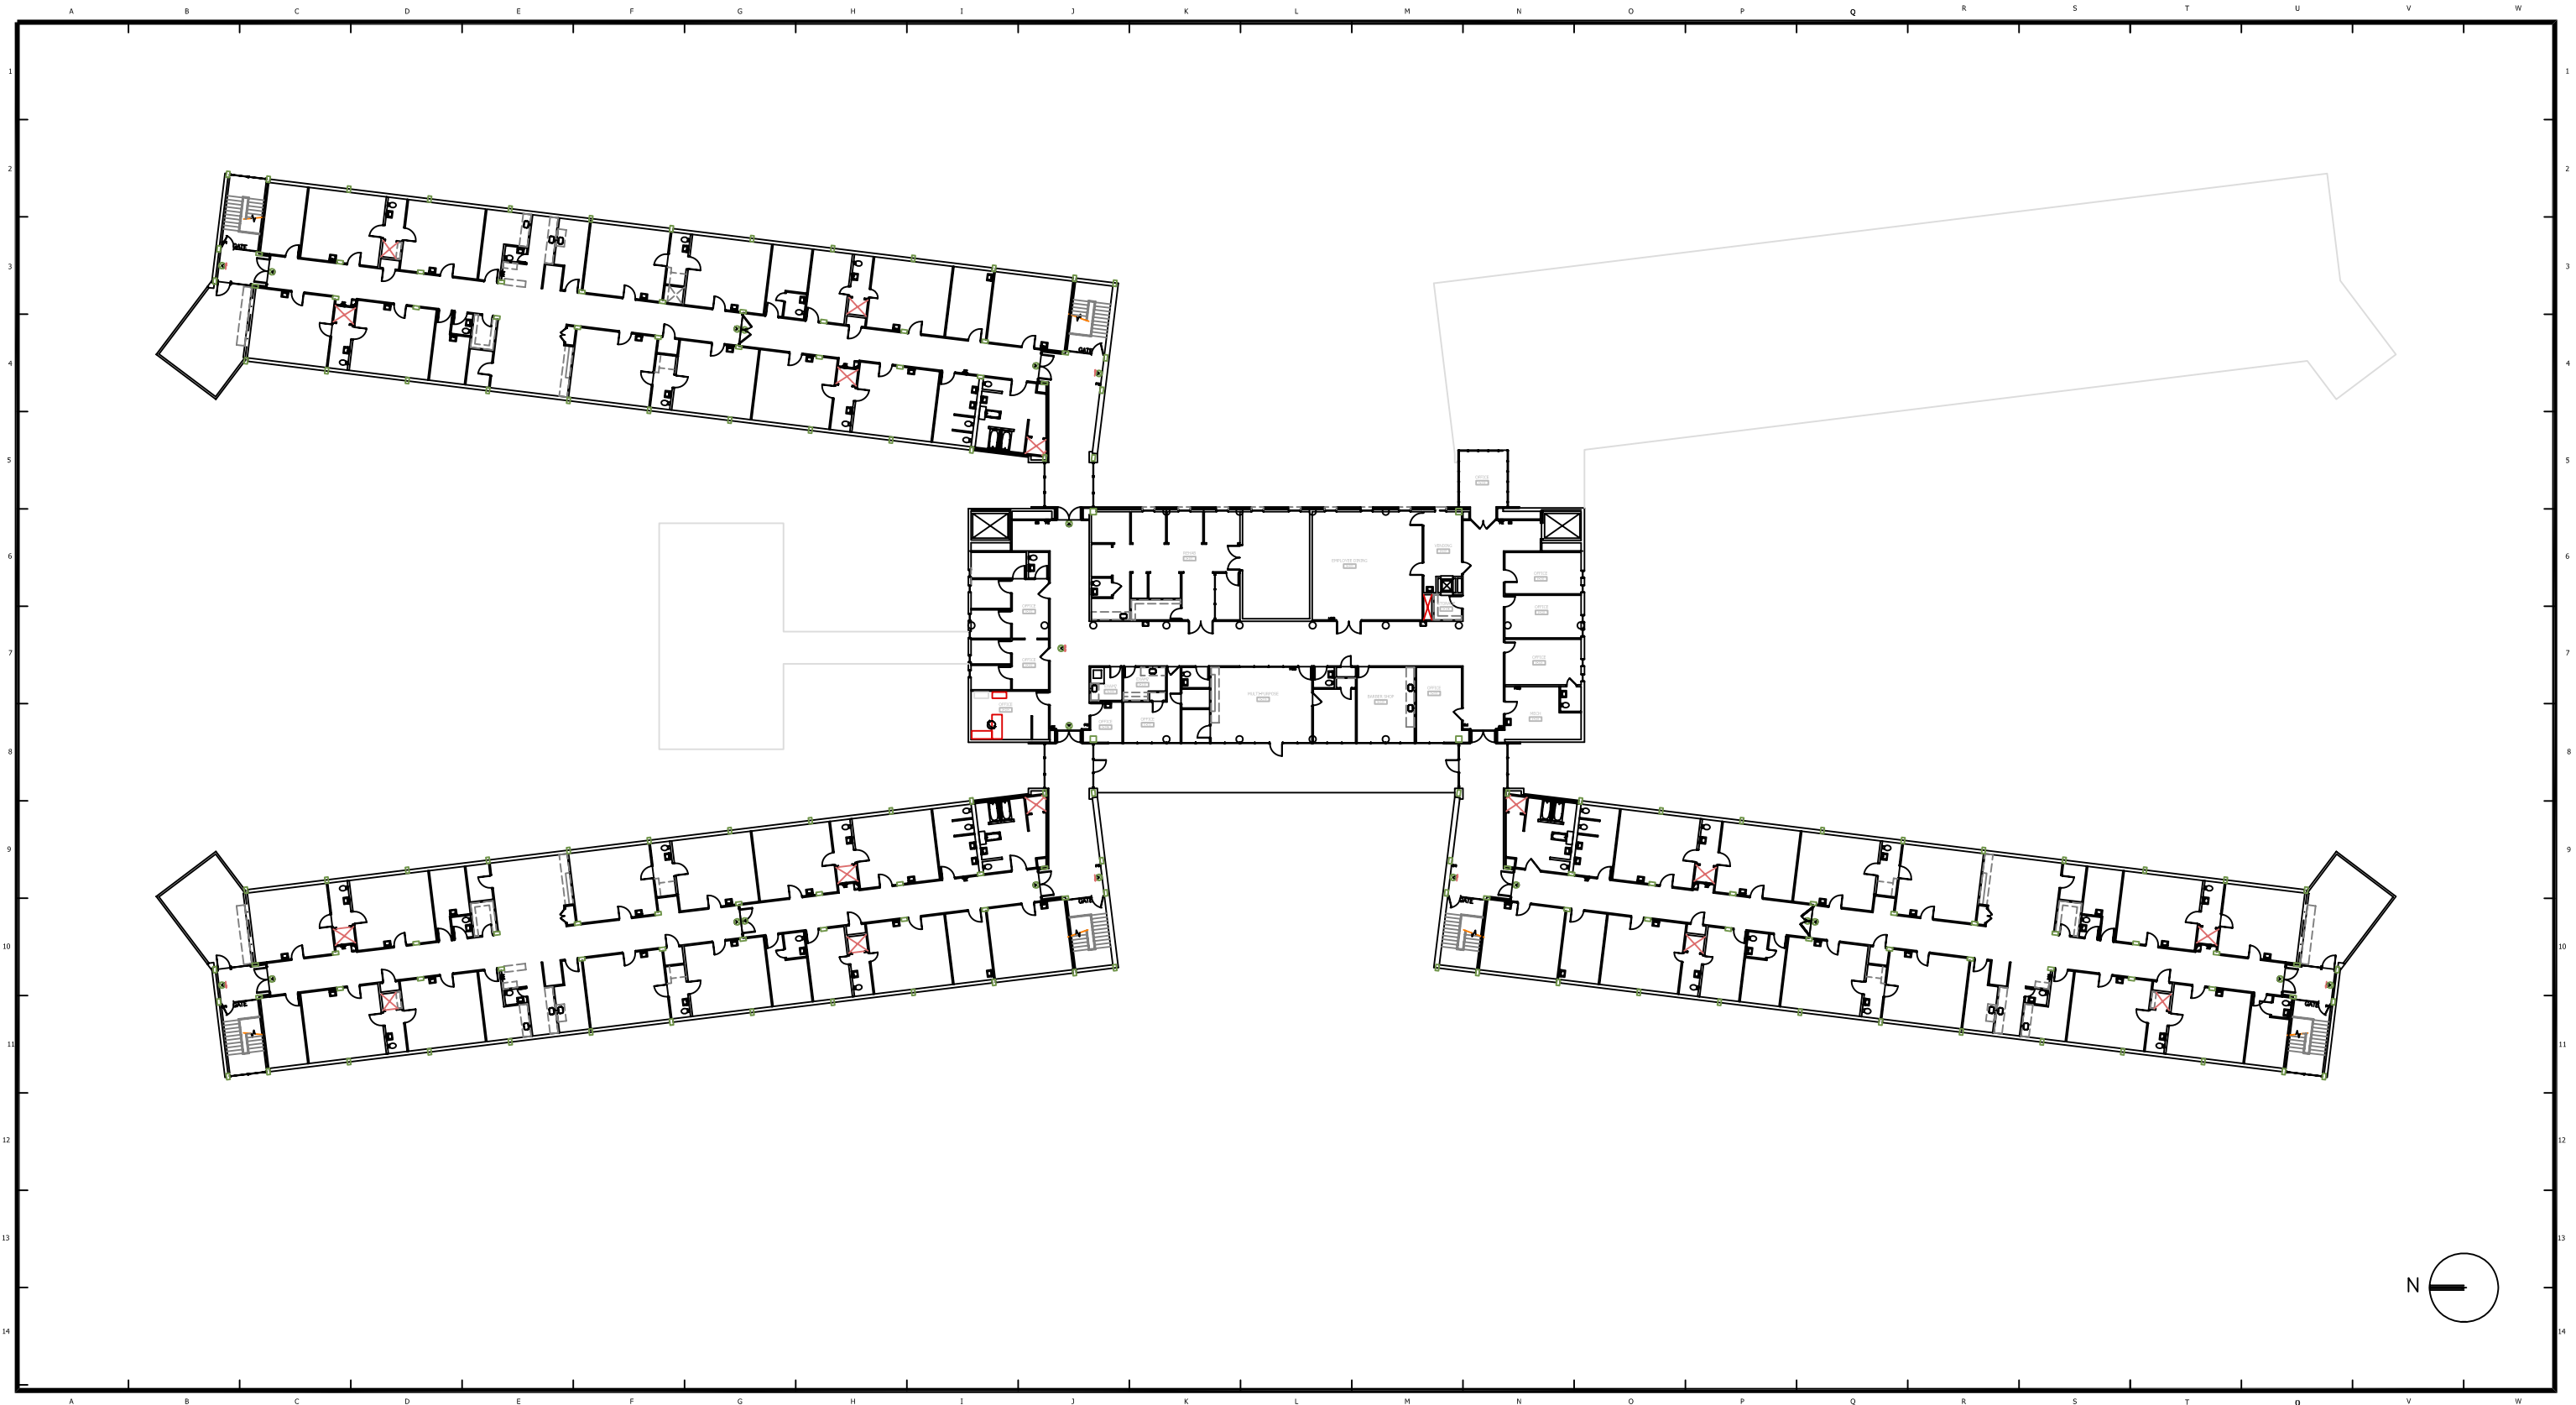

80 Jesse Hill, Jr., Drive SE, Atlanta, Georgia 30335
404/616-4291 FAX: 404/616-3355

NO.	REVISIONS/SUBMISSIONS:	DATE:

PROJECT TITLE: **CRESTVIEW HEALTH & REHABILITATION CENTER**
GRADY HEALTH SYSTEM
2600 SPRINGDALE ROAD
ATLANTA, GEORGIA

DRAWN BY:
gcs3

CHECKED BY:

REVIEWED BY:

DATE:
4/2/04

GHS PROJECT NO.:

SCALE:
NTS

APPROVAL:

DRAWING TITLE:
SECOND FLOOR PLAN

LOCATION:
CHRC

DRAWING NUMBER:
CHRC-02