


GRADY MEMORIAL HOSPITAL BASE PLANS


LOCATION PLAN

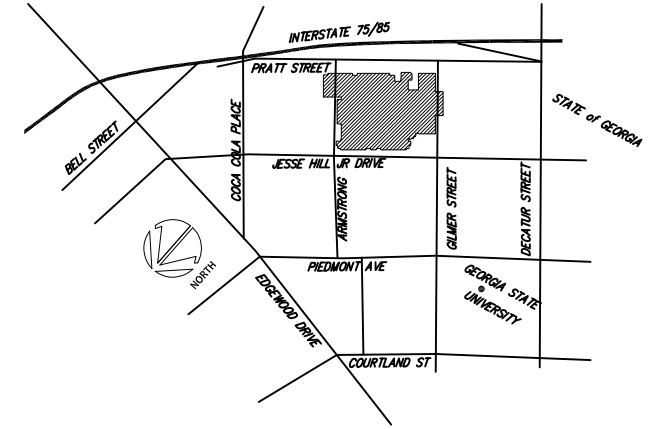

DEPARTMENT OF FACILITIES MANAGEMENT
80 JESSE HILL, JR., DRIVE SE
ATLANTA, GEORGIA 30335
T: 404.616.4291
F: 404.616.3333

KEY PLAN

DOWNTOWN CONNECTOR (I-75/85)

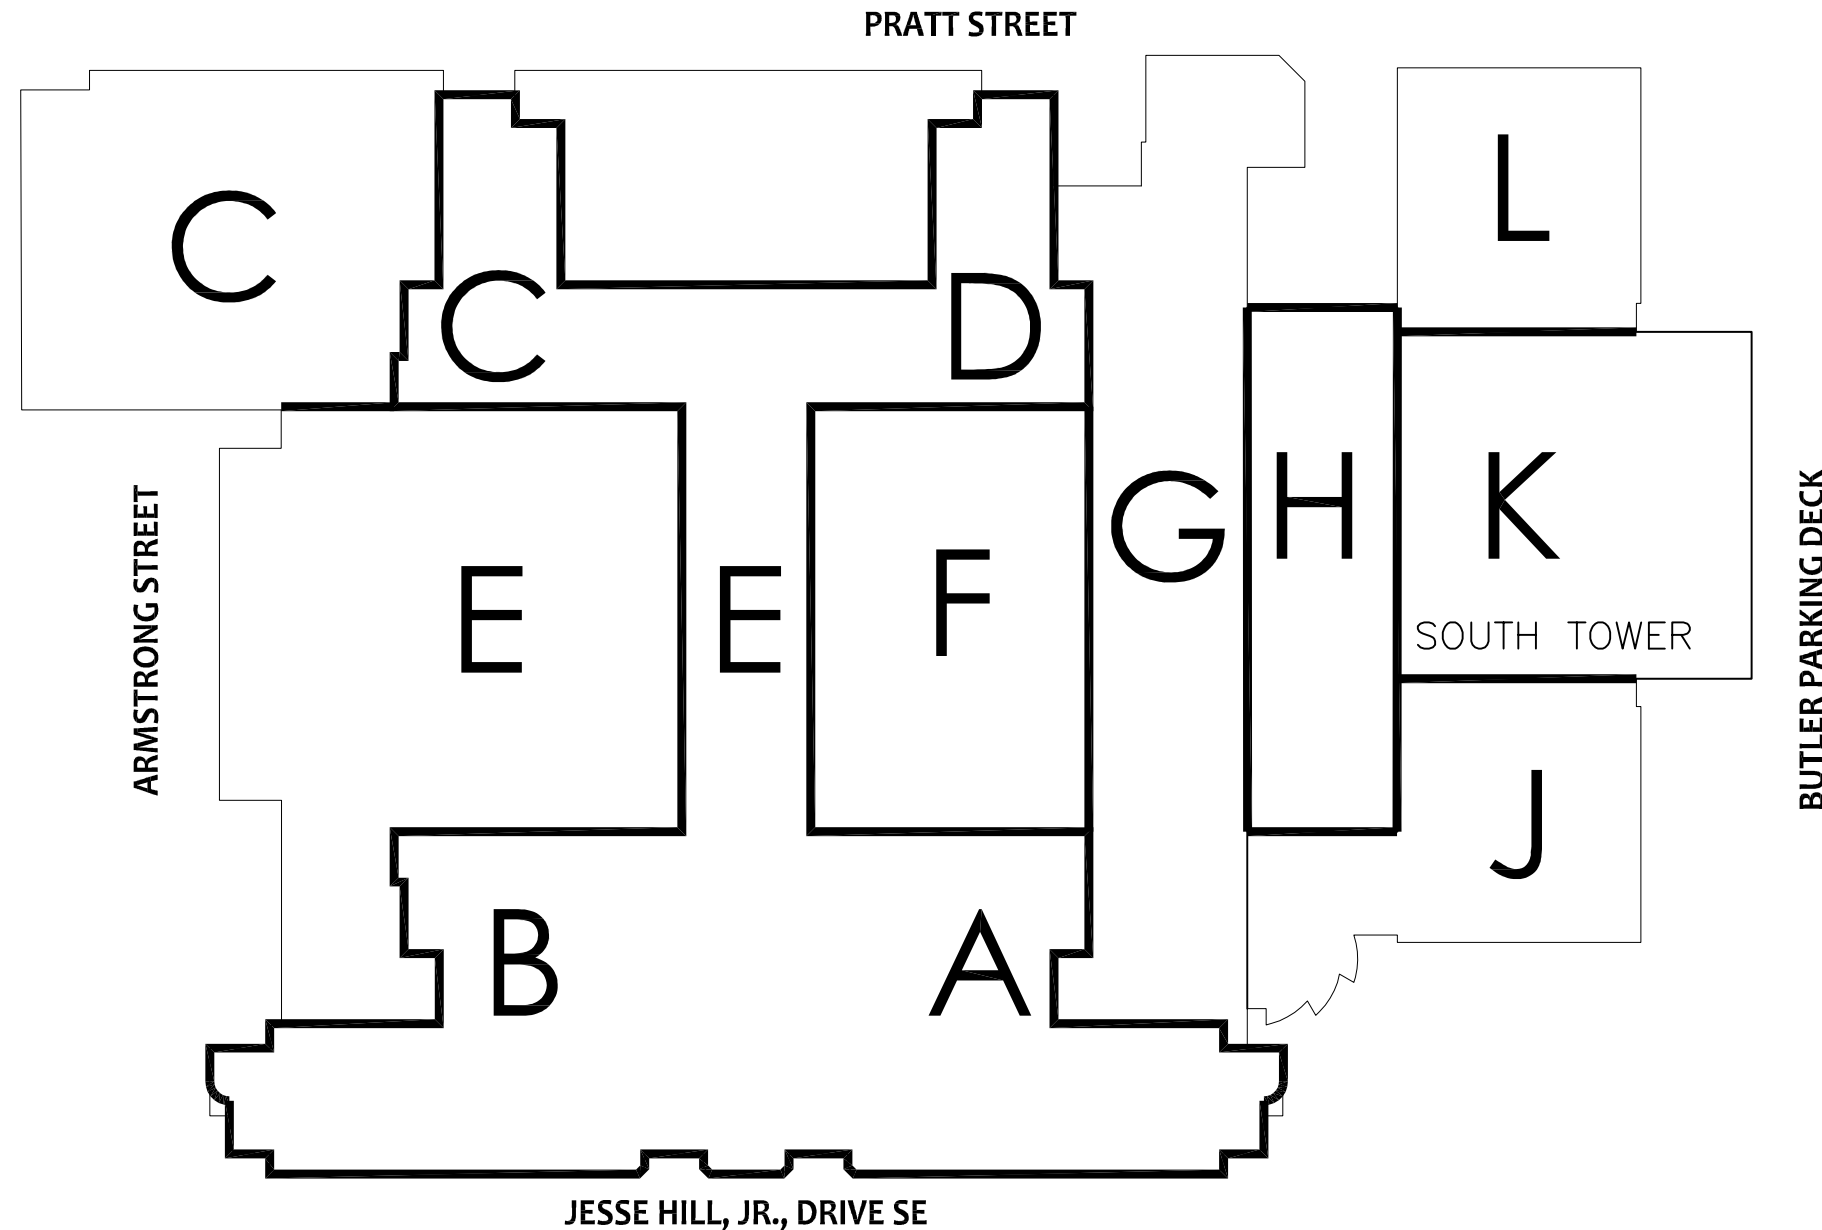

DRAWING INDEX:

- GMH-0C COVER SHEET
- GMH-0S CAMPUS SITE PLAN
- GMH-0B BASEMENT
- GMH-0G GROUND FLOOR
- GMH-01 FIRST FLOOR
- GMH-02 SECOND FLOOR
- GMH-03 THIRD FLOOR
- GMH-04 FOURTH FLOOR
- GMH-05 FIFTH FLOOR
- GMH-06 SIXTH FLOOR
- GMH-06A MECHANICAL FLOOR
- GMH-07 SEVENTH FLOOR
- GMH-08 EIGHTH FLOOR
- GMH-09 NINTH FLOOR
- GMH-10 TENTH FLOOR
- GMH-11 ELEVENTH FLOOR
- GMH-12 TWELFTH FLOOR
- GMH-13 THIRTEENTH FLOOR
- GMH-14 FOURTEENTH FLOOR
- GMH-15 FIFTEENTH FLOOR
- GMH-16 SIXTEENTH FLOOR
- GMH-MP MECHANICAL PENTHOUSE (Floors 17 - 22)

PROJECT NAME:
GRADY MEMORIAL HOSPITAL - BASE PLANS

PROJECT LOCATION:
GRADY MEMORIAL HOSPITAL
80 JESSE HILL, JR., DRIVE SE
ATLANTA, GEORGIA 30303

PN: N/A
SCALE: NOT TO SCALE
DRAWN BY: GC93
DATE: 3/30/11

No.	REVISION/SUBMISSION:	DATE:
1	GENERAL REVISIONS - INCLUDING SITE "CLEAN-UP"	10/14/13
2	GENERAL REVISIONS - INCLUDING SITE "CLEAN-UP"	1/18/16
3	GENERAL REVISIONS - INCLUDING "FLOOD" REBUILD	2/3/22

DRAWING TITLE:
BASEMENT
APPROVALS:
SHEET NUMBER:
GMH-0C

NOT FOR CONSTRUCTION