


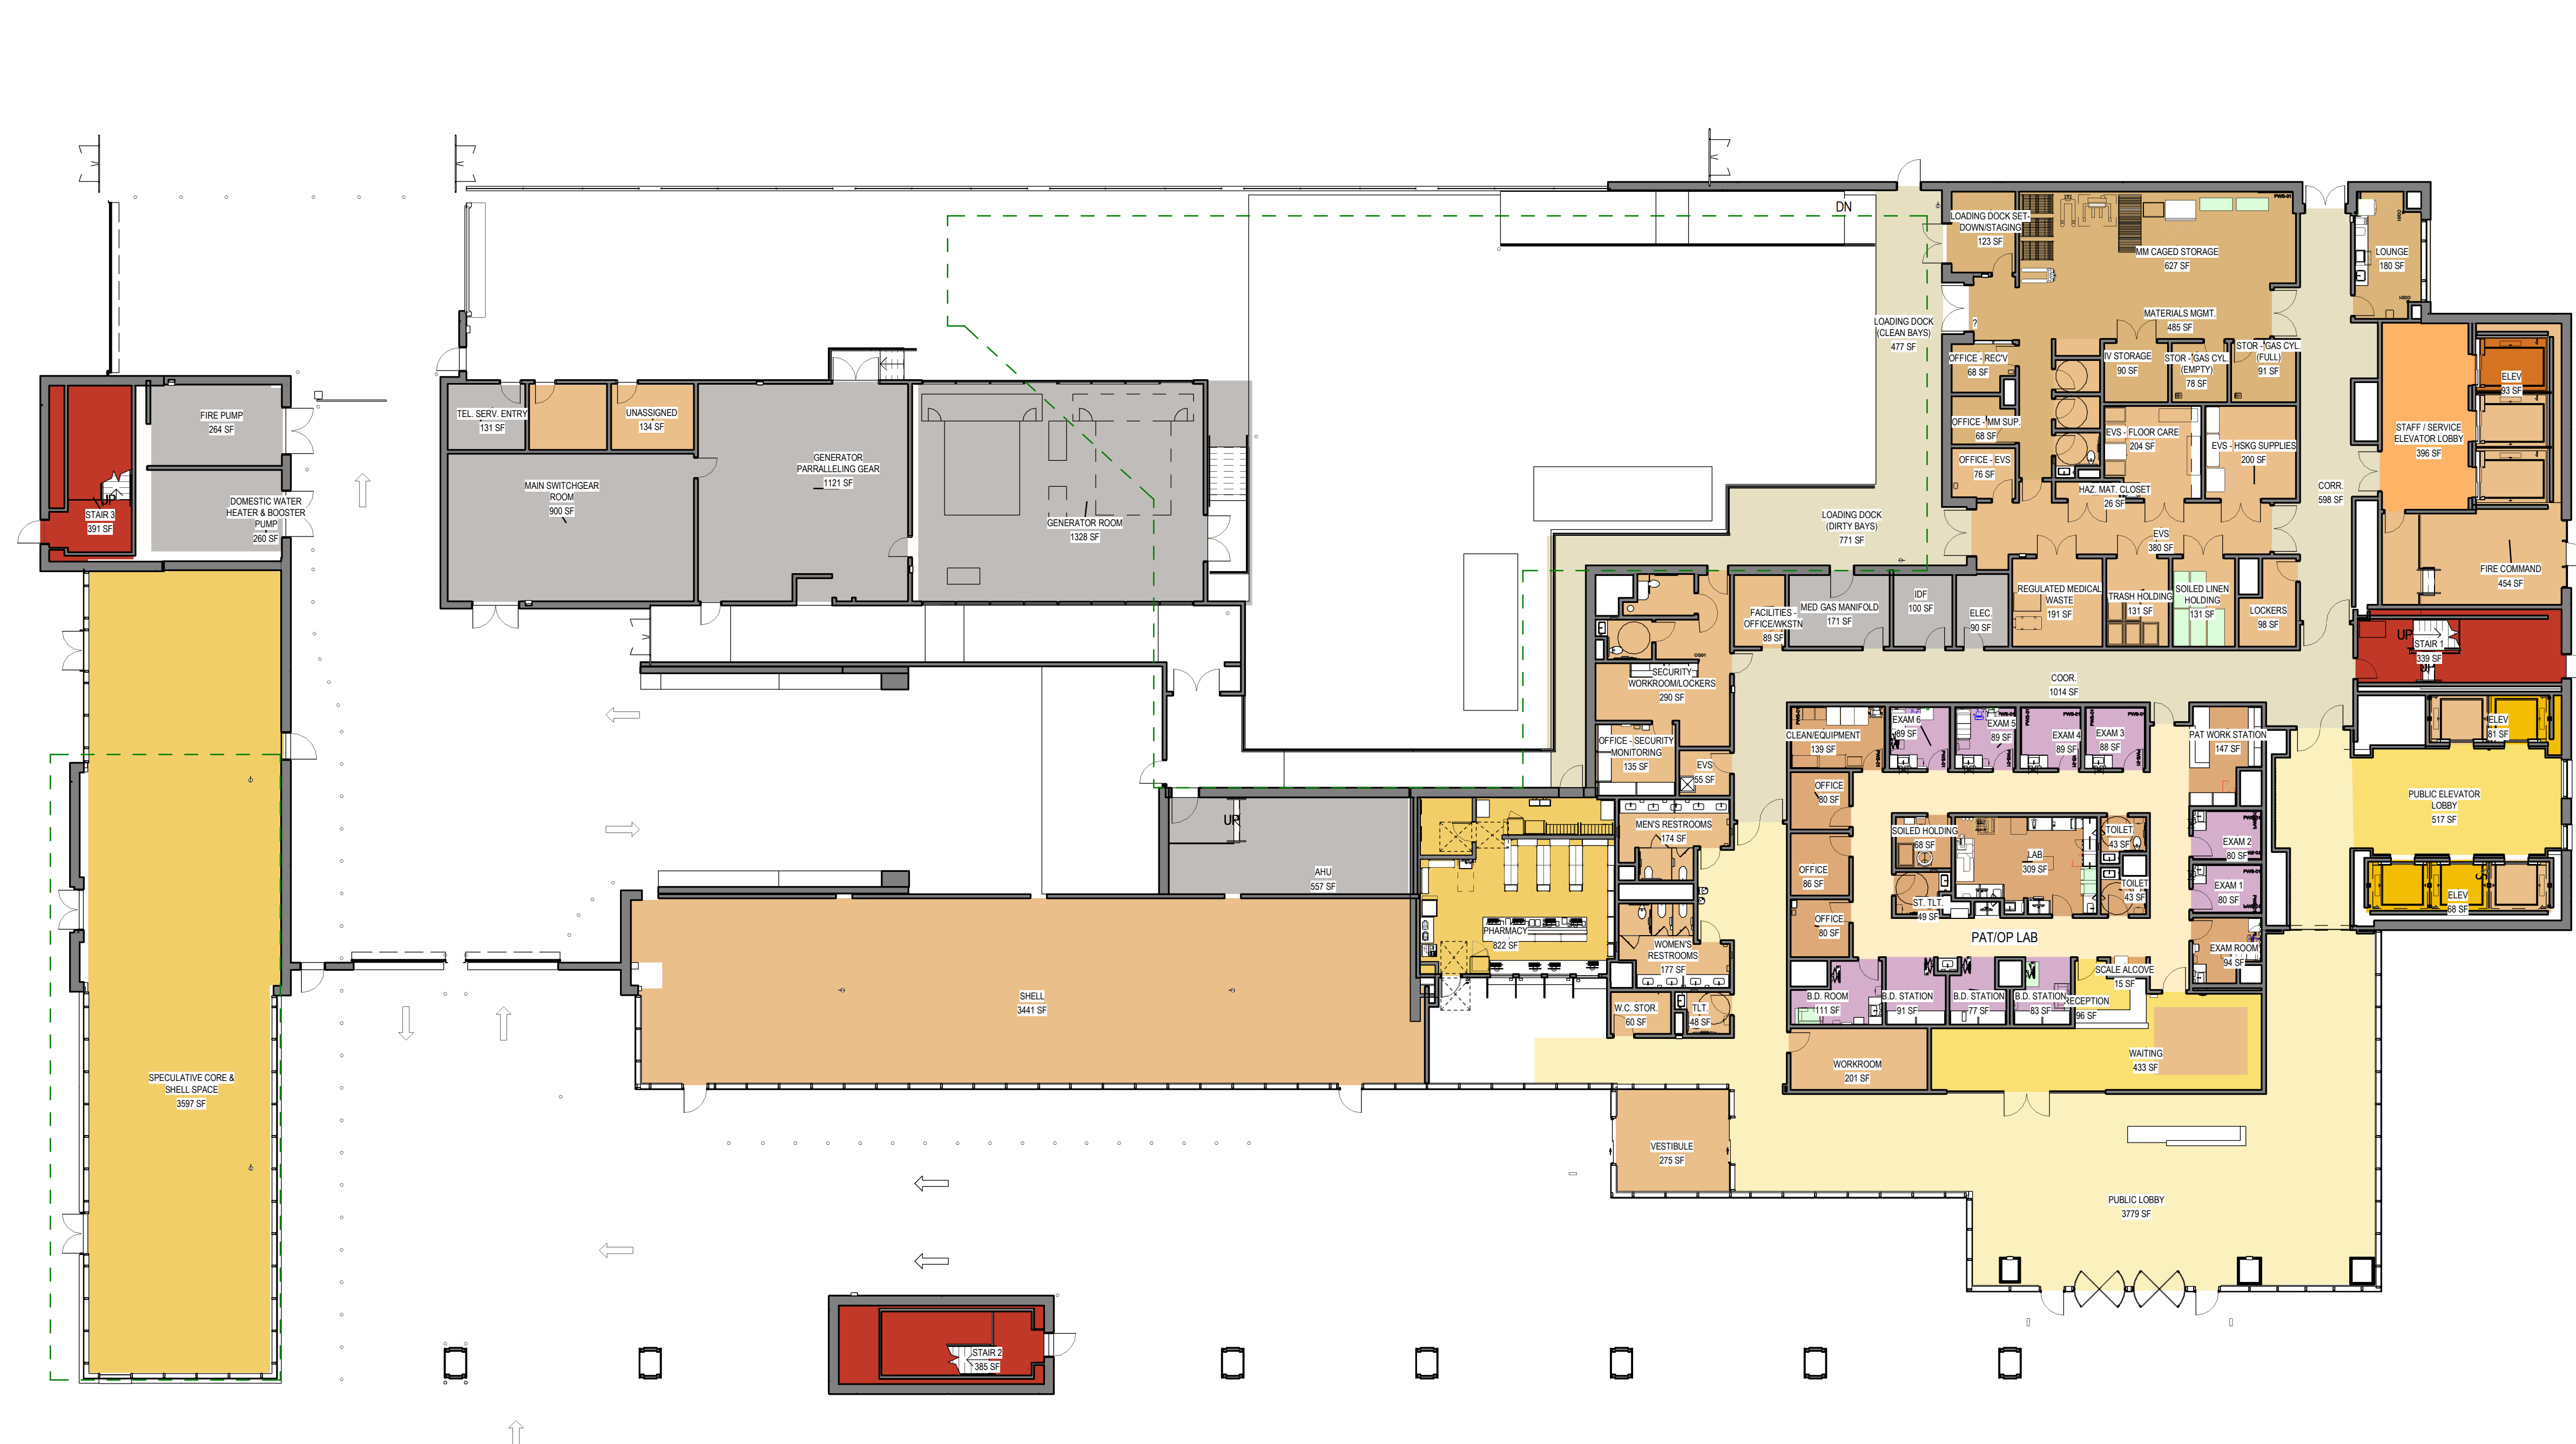


1 GROUND LEVEL - Work Color
1/16" = 1'-0"

THE CENTER FOR ADVANCED SURGICAL SERVICES (CASS)

COMPOSITE - GROUND LEVEL

JULY 27 2020
1/16" = 1'-0"
SK00

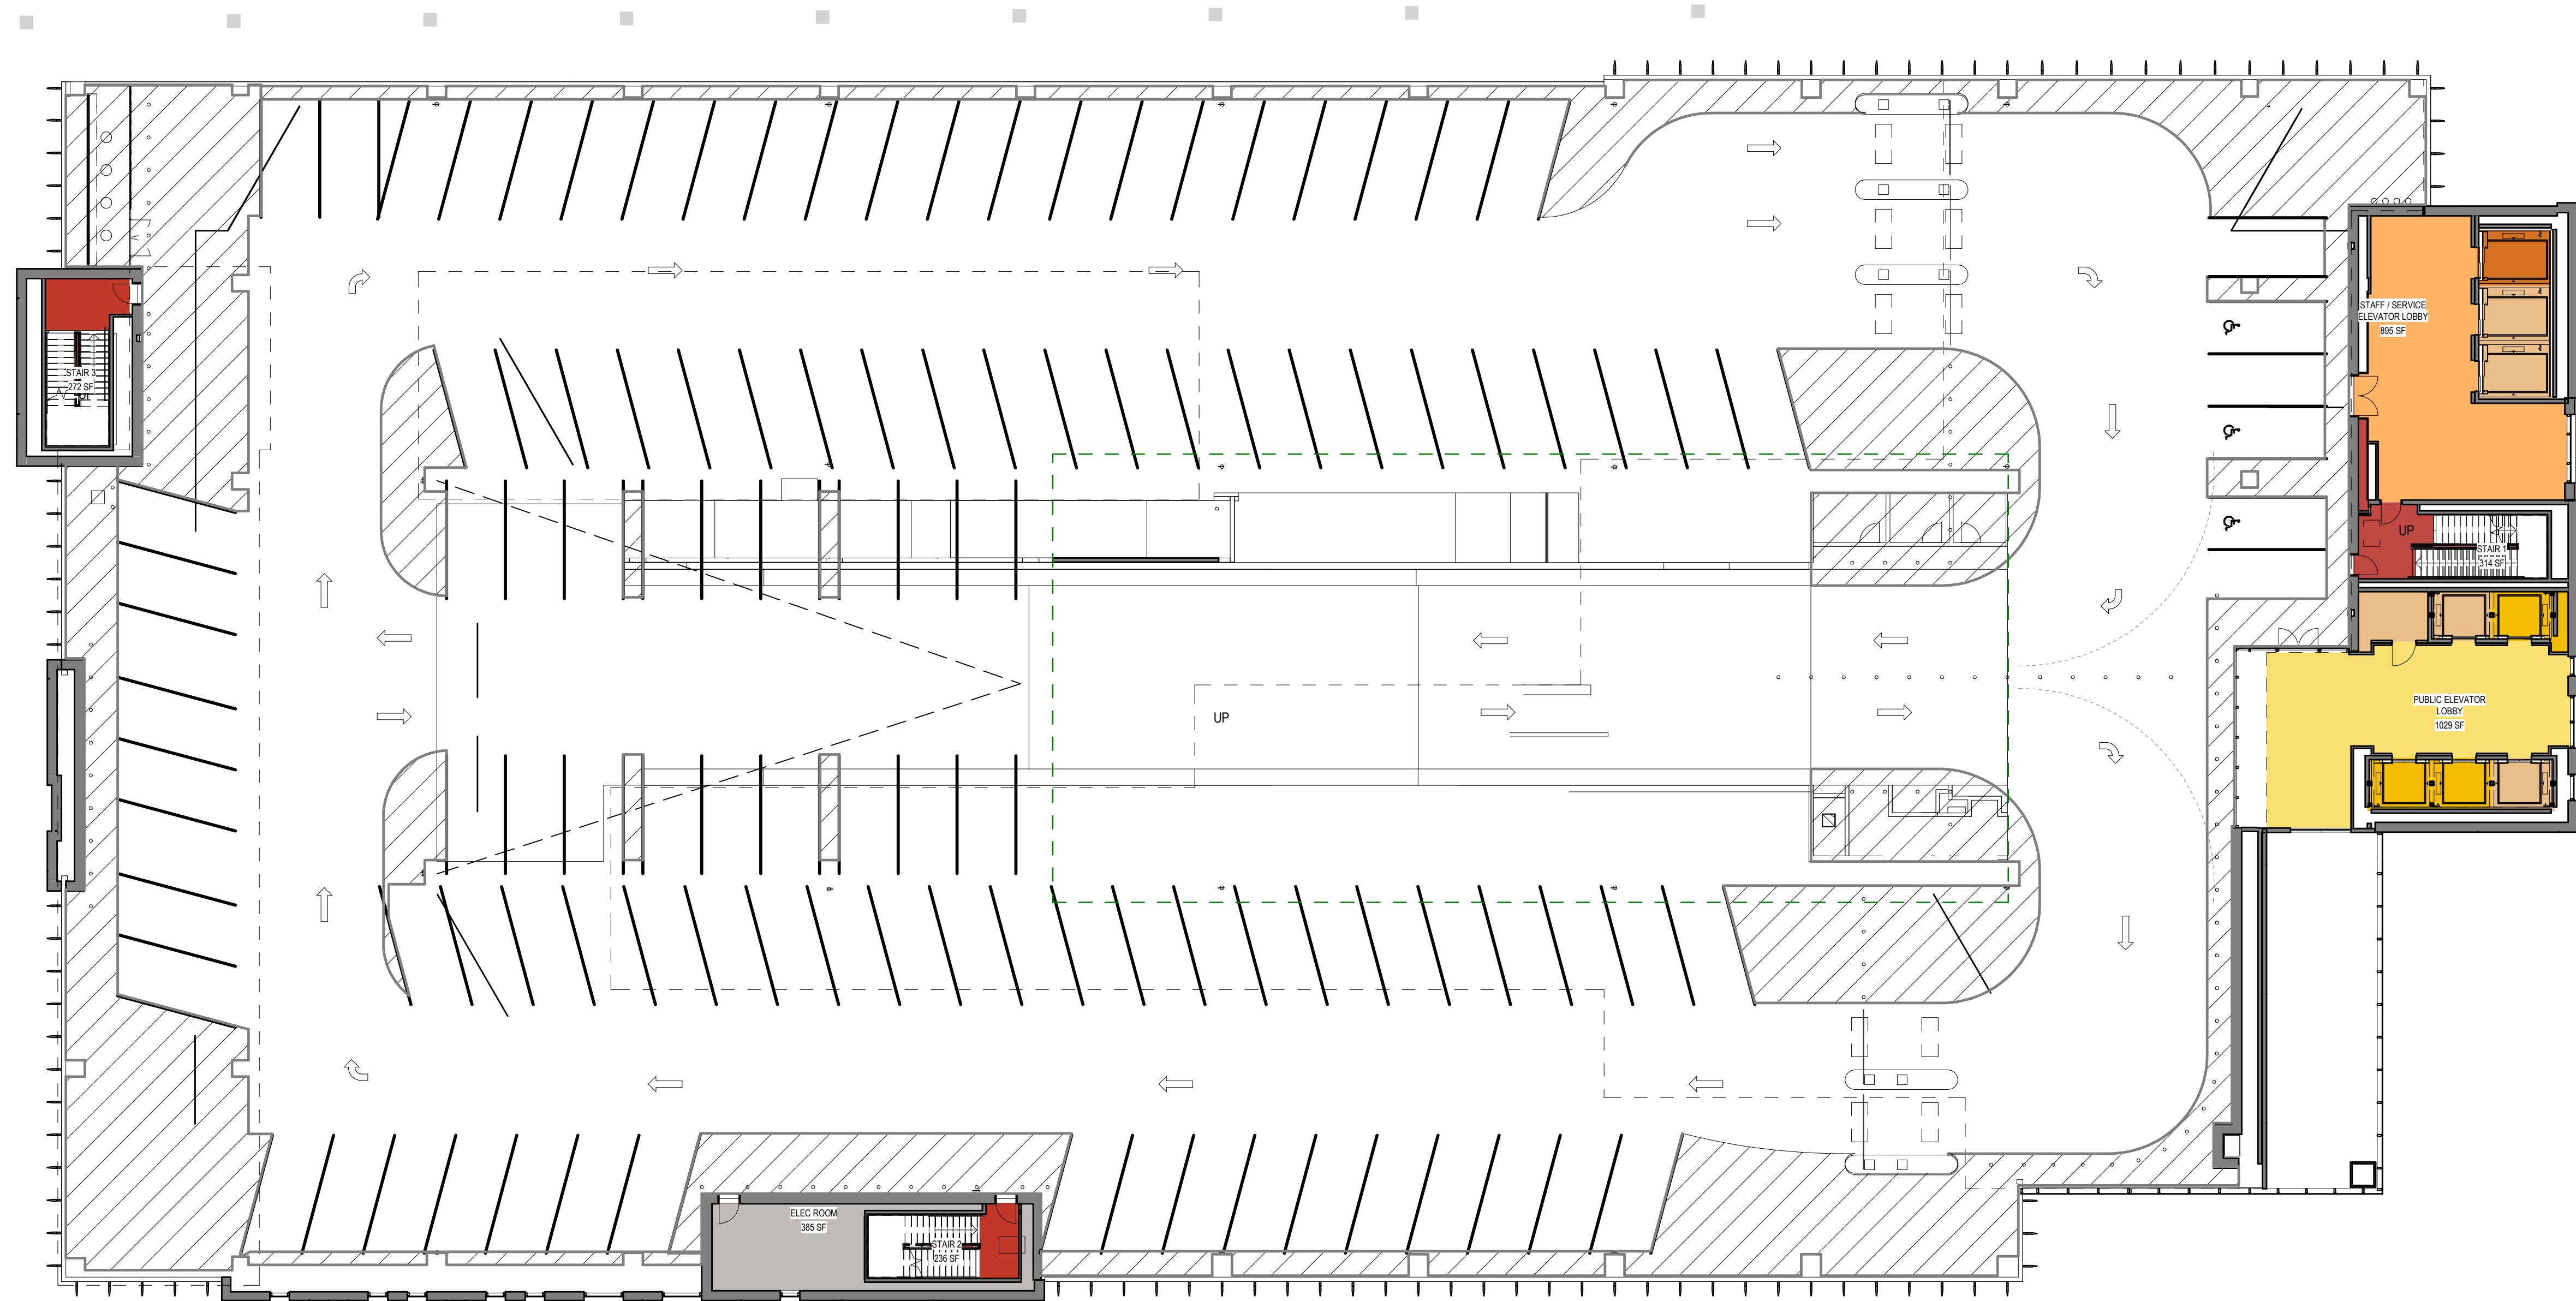


1 FLOOR PLAN COLOR - LEVEL 1
1/16" = 1'-0"

THE CENTER FOR ADVANCED SURGICAL SERVICES (CASS)

COMPOSITE - LEVEL 01

JULY 27 2020
1/16" = 1'-0"
SK01

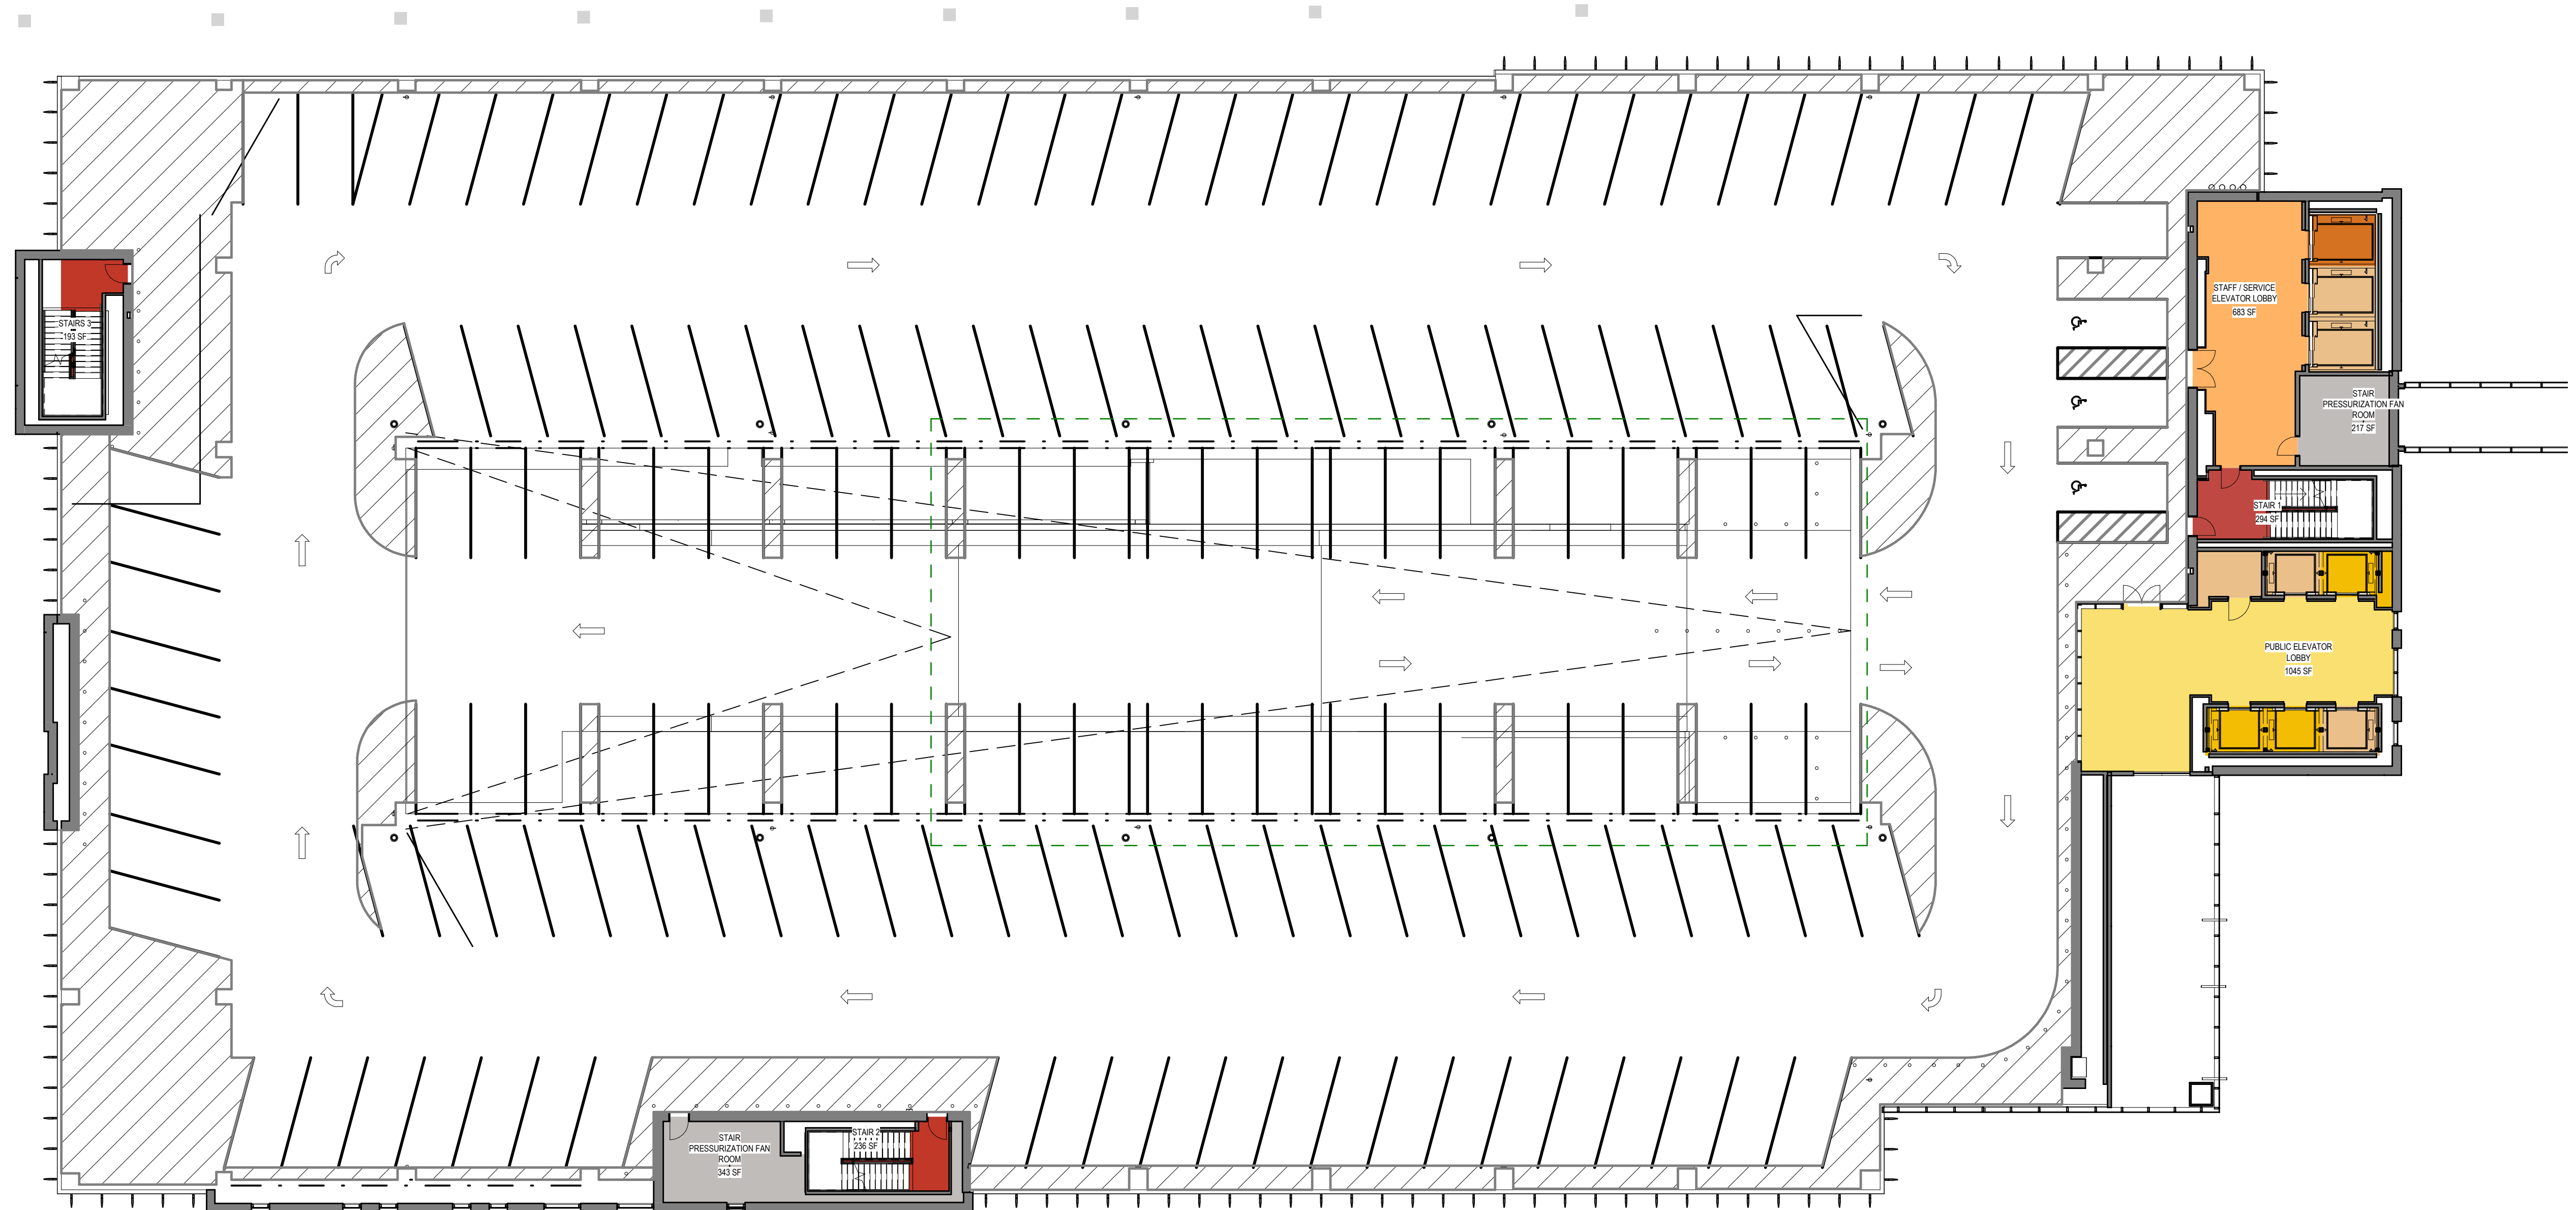


1 FLOOR PLAN COLOR - LEVEL 2
1/16" = 1'-0"

THE CENTER FOR ADVANCED SURGICAL SERVICES (CASS)

COMPOSITE - LEVEL 02


JULY 27 2020
1/16" = 1'-0"
SK02

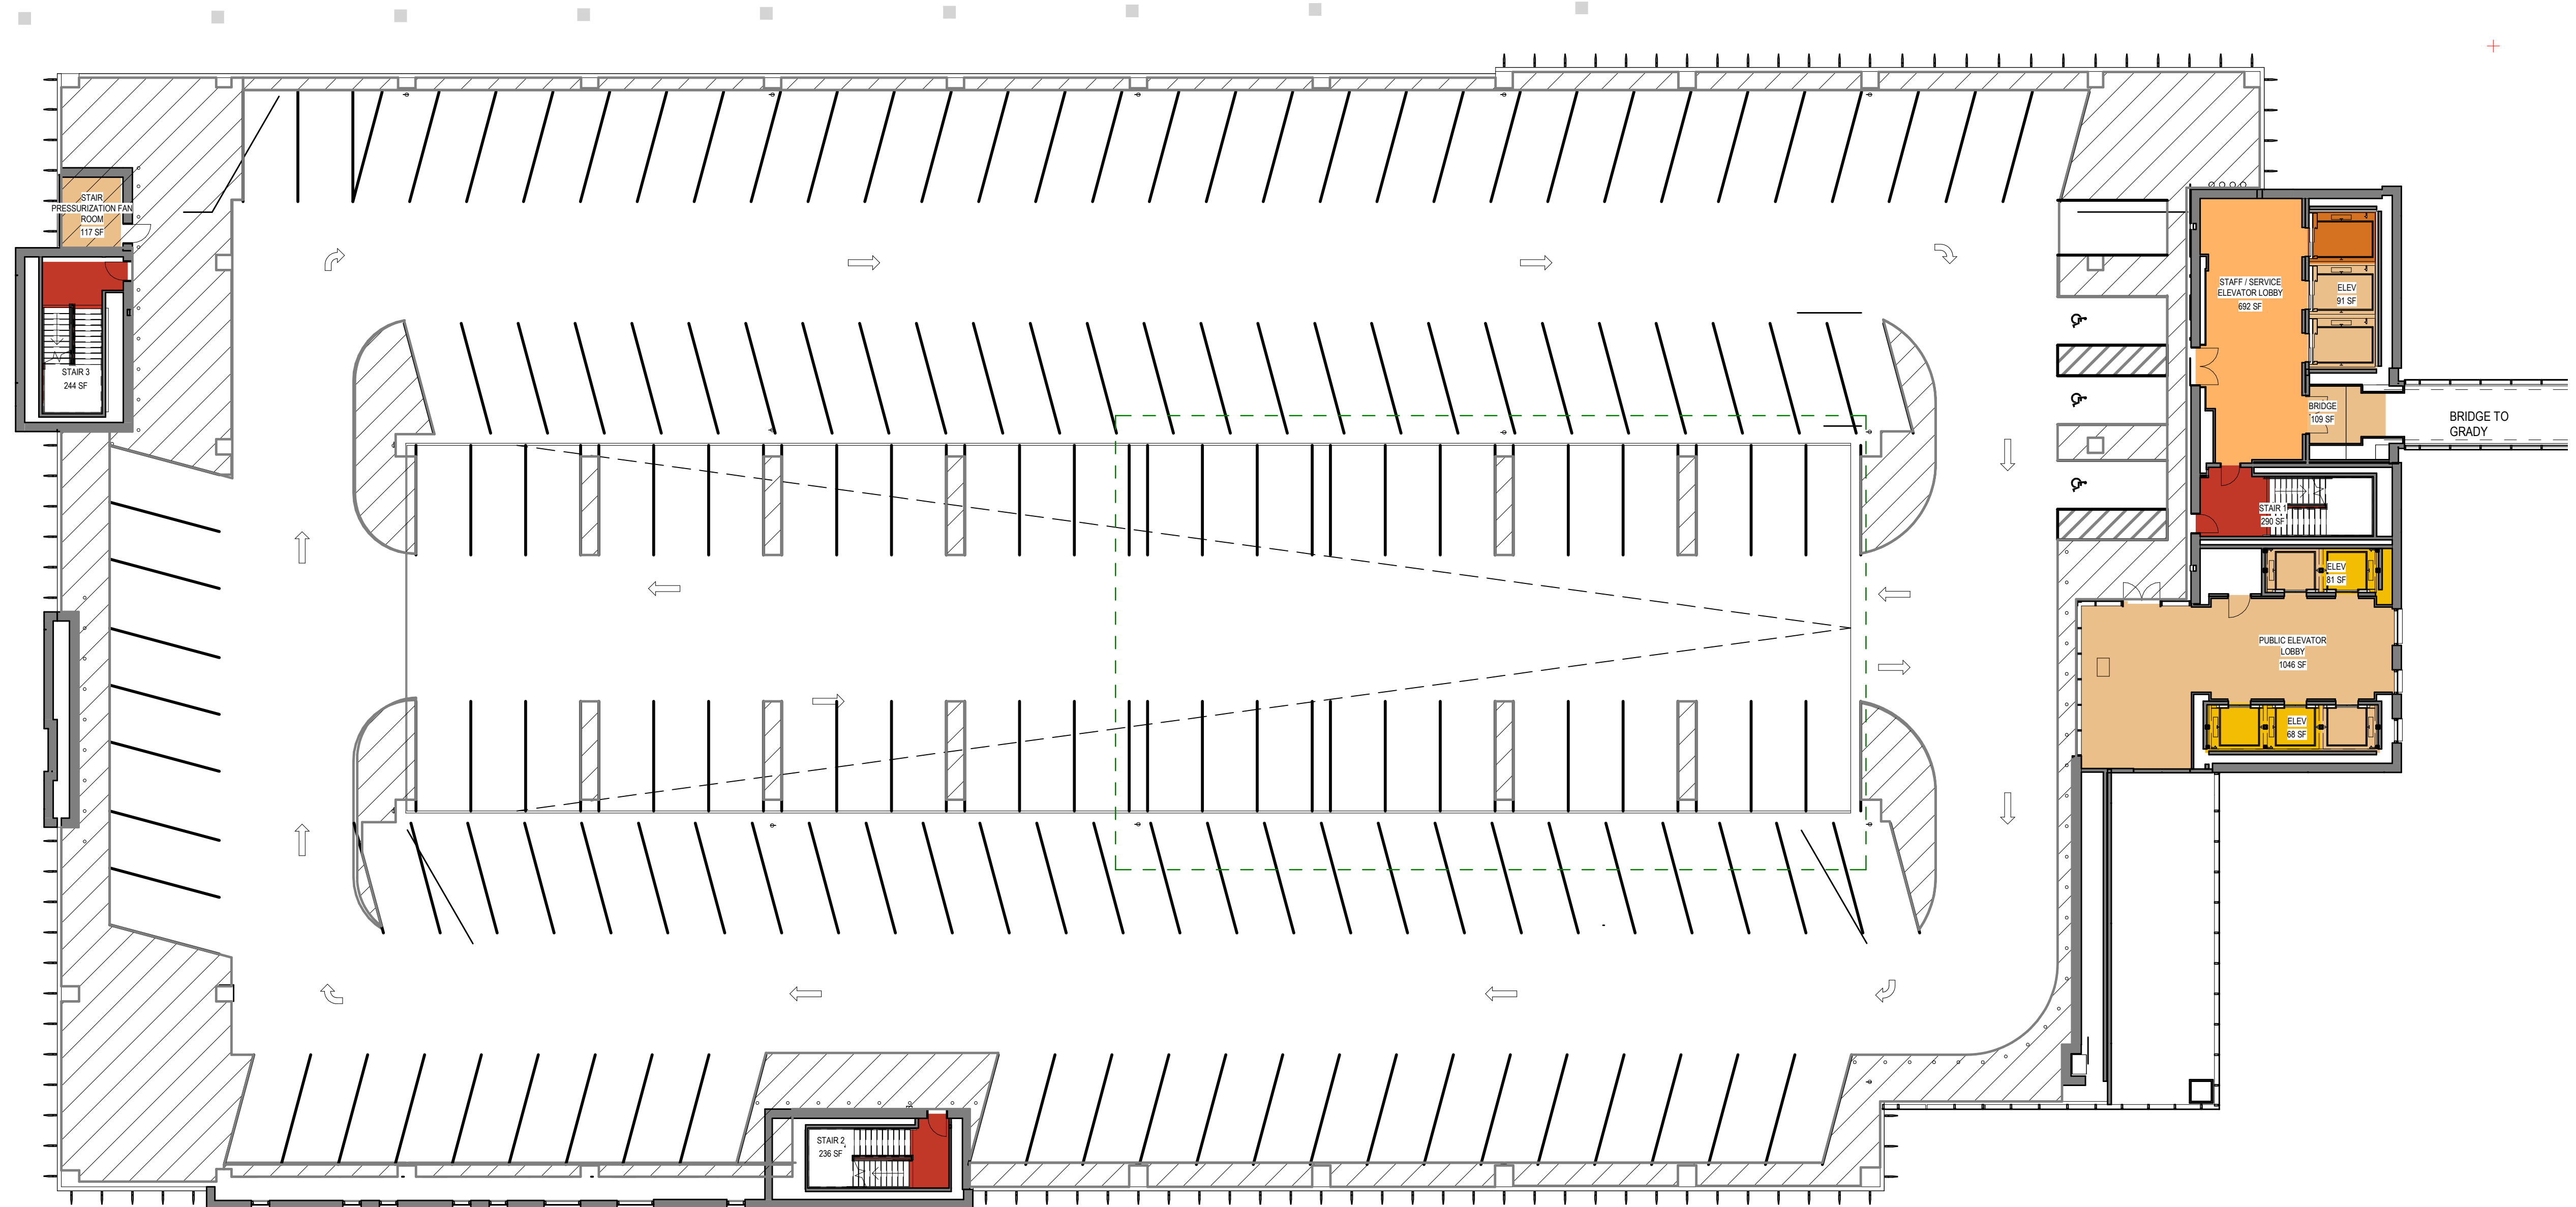

1 FLOOR PLAN COLOR - LEVEL 3
1/16" = 1'-0"

THE CENTER FOR ADVANCED SURGICAL SERVICES (CASS)

COMPOSITE - LEVEL 03
JULY 27 2020
1/16" = 1'-0"
SK03

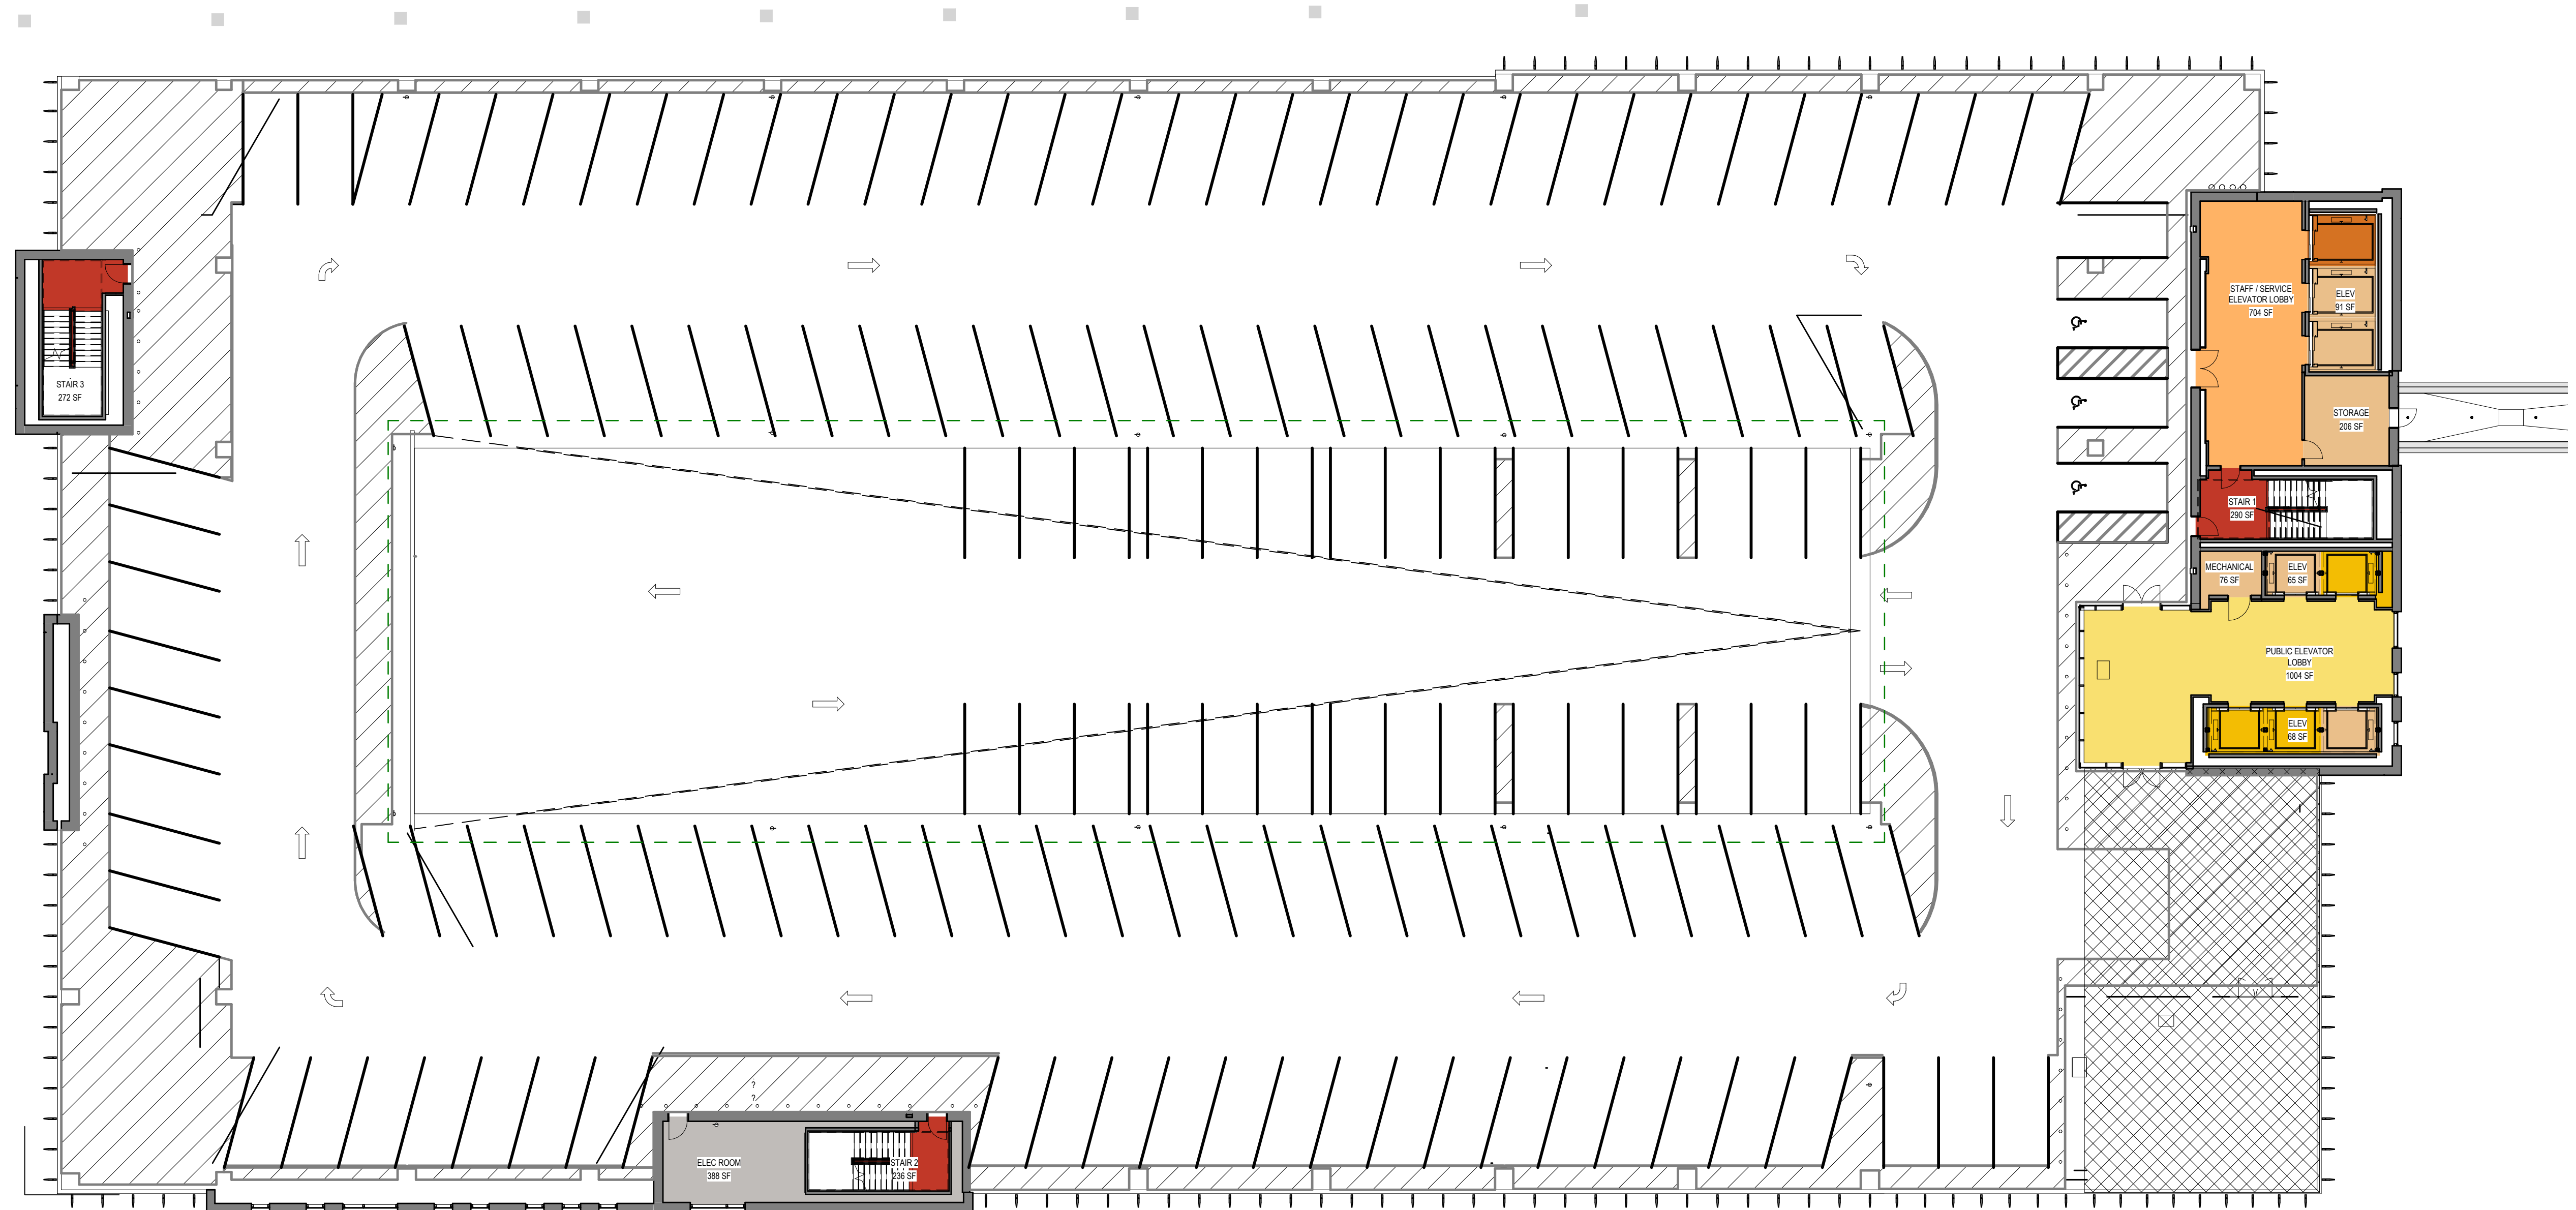

1 FLOOR PLAN COLOR - LEVEL 4
1/16" = 1'-0"

THE CENTER FOR ADVANCED SURGICAL SERVICES (CASS)

COMPOSITE - LEVEL 04
JULY 27 2020
1/16" = 1'-0"
SK04



1 FLOOR PLAN COLOR - LEVEL 5
1/16" = 1'-0"

THE CENTER FOR ADVANCED SURGICAL SERVICES (CASS)

COMPOSITE - LEVEL 05
JULY 27 2020
1/16" = 1'-0"
SK05



1 FLOOR PLAN COLOR - LEVEL 6
1/16" = 1'-0"

THE CENTER FOR ADVANCED SURGICAL SERVICES (CASS)

COMPOSITE - LEVEL 06

JULY 27 2020
1/16" = 1'-0"
SK06



1 FLOOR PLAN COLOR - LEVEL 7
1/16" = 1'-0"

THE CENTER FOR ADVANCED SURGICAL SERVICES (CASS)

COMPOSITE - LEVEL 07
JULY 27 2020
1/16" = 1'-0"
SK07



1 FLOOR PLAN COLOR - LEVEL 8
1/16" = 1'-0"

THE CENTER FOR ADVANCED SURGICAL SERVICES (CASS)